





iZZi is a true destination.
ECONOMY PRICE : LUXURY EXPERIENCE.



izZi Silver Spring Park

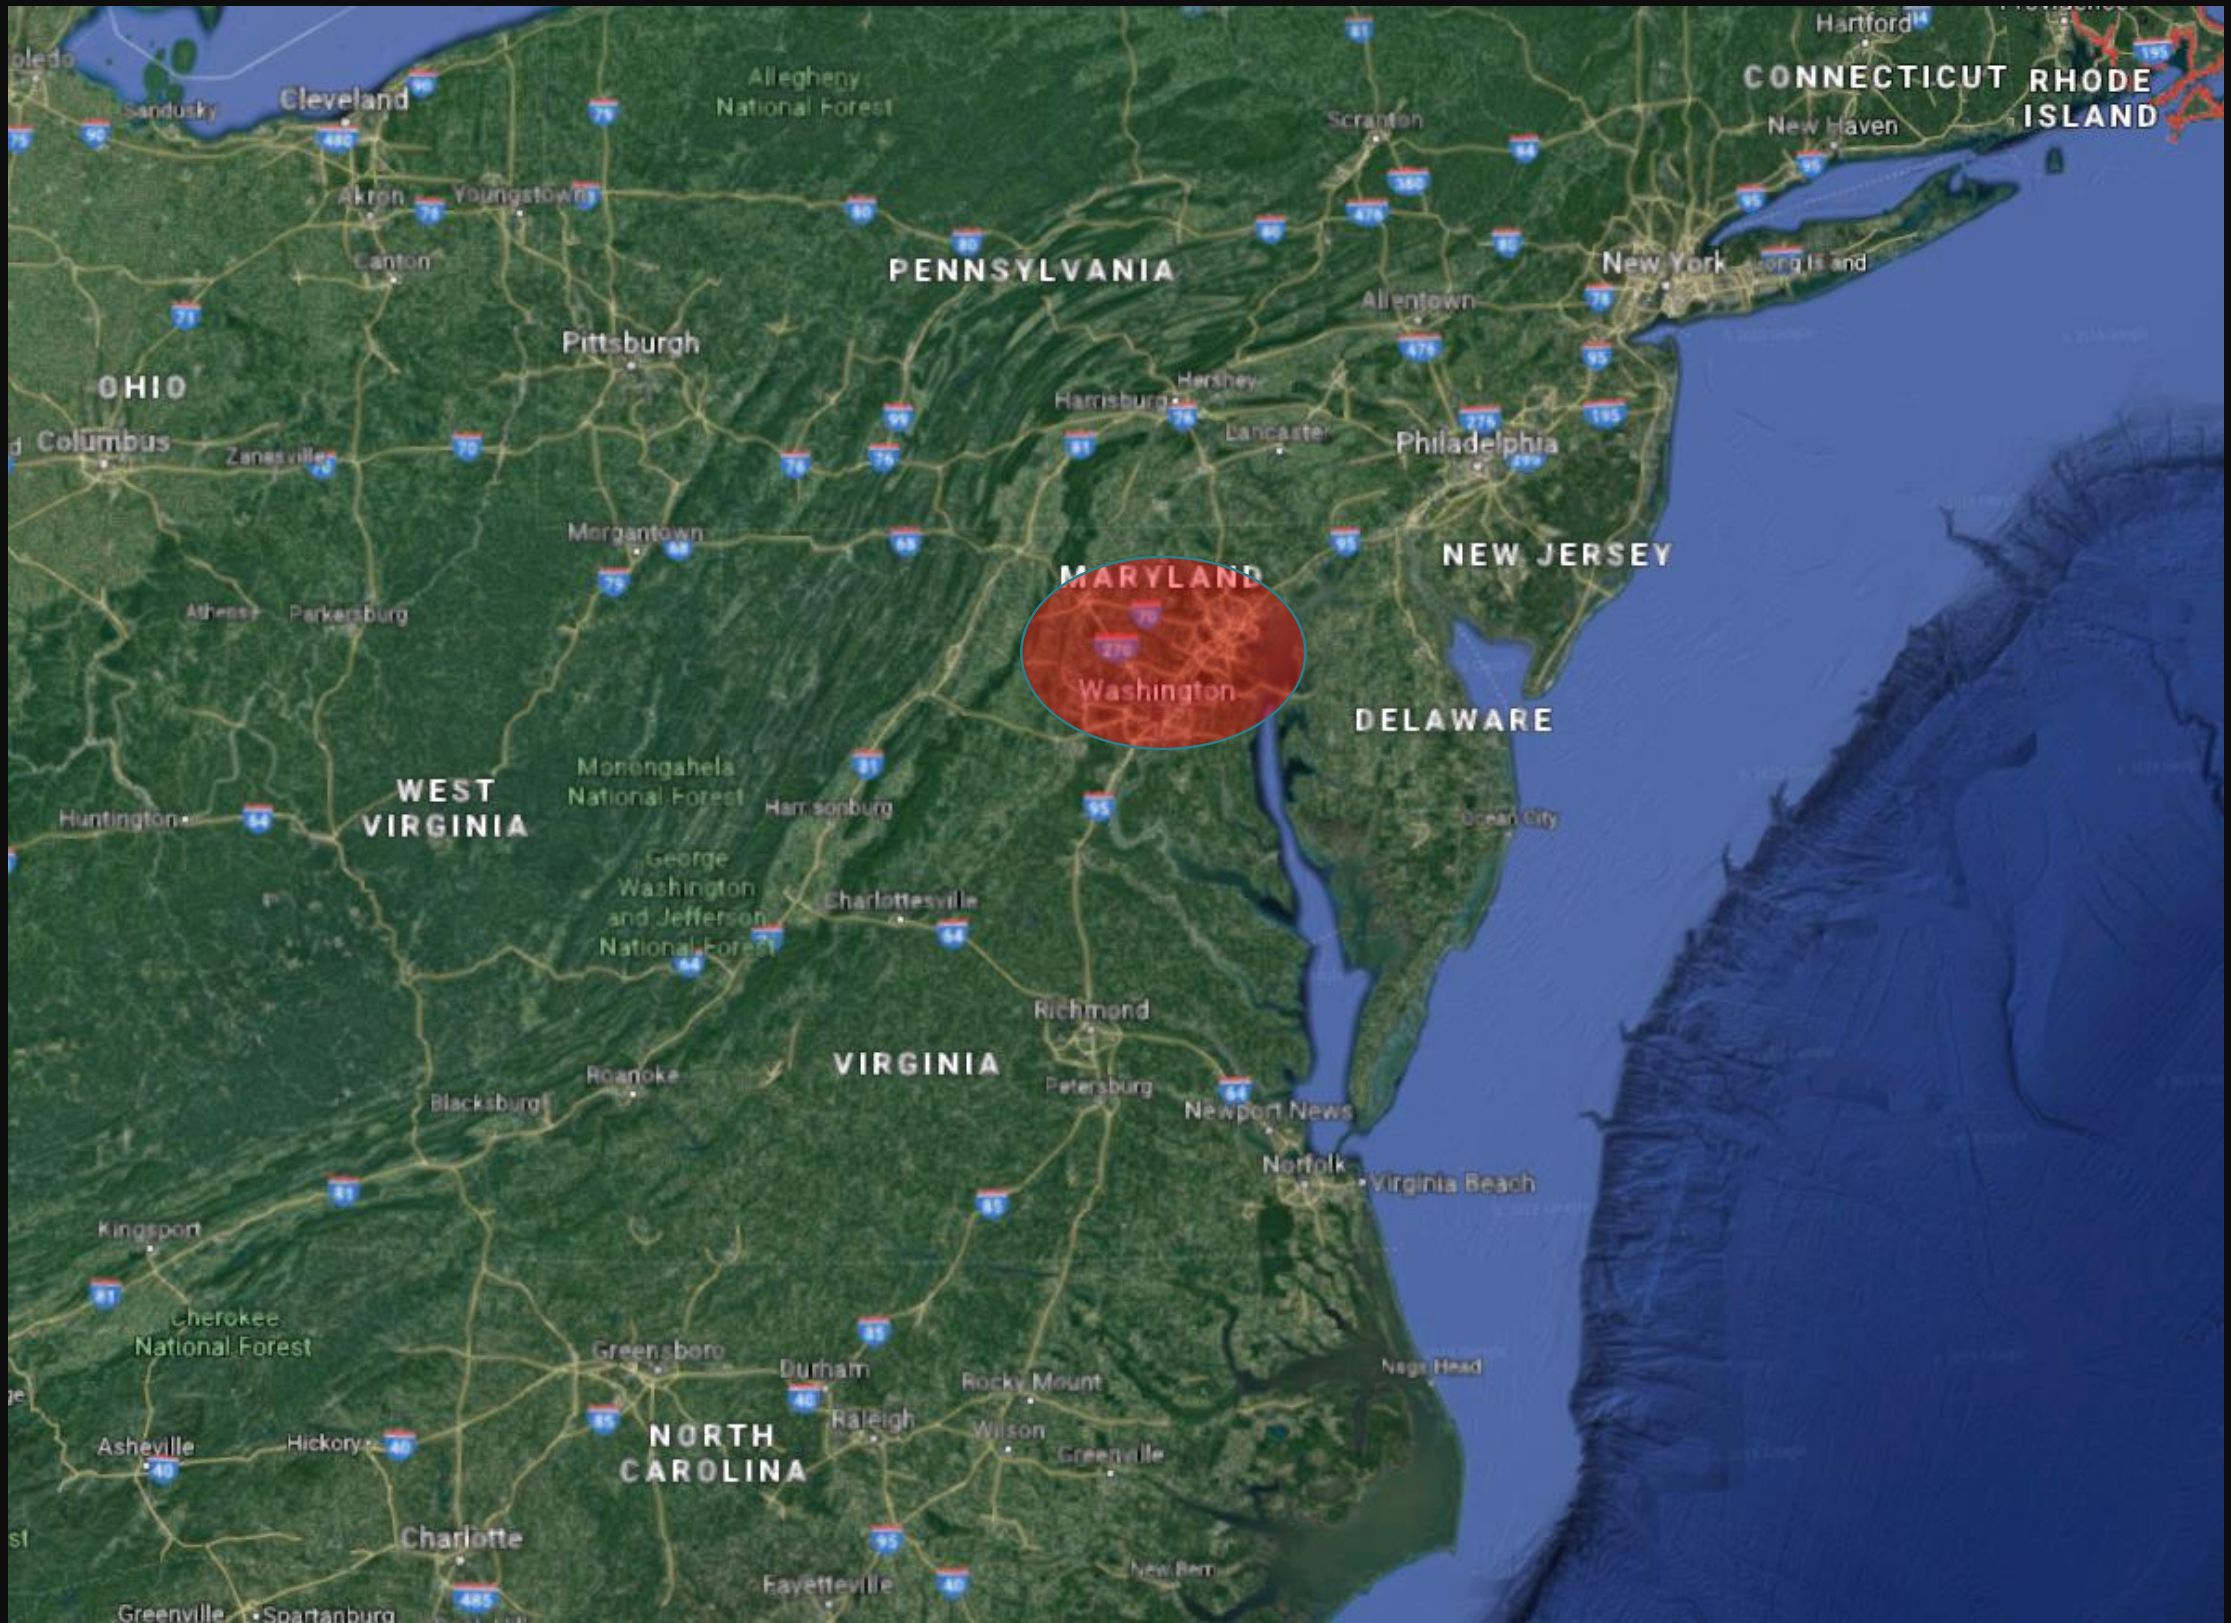

State

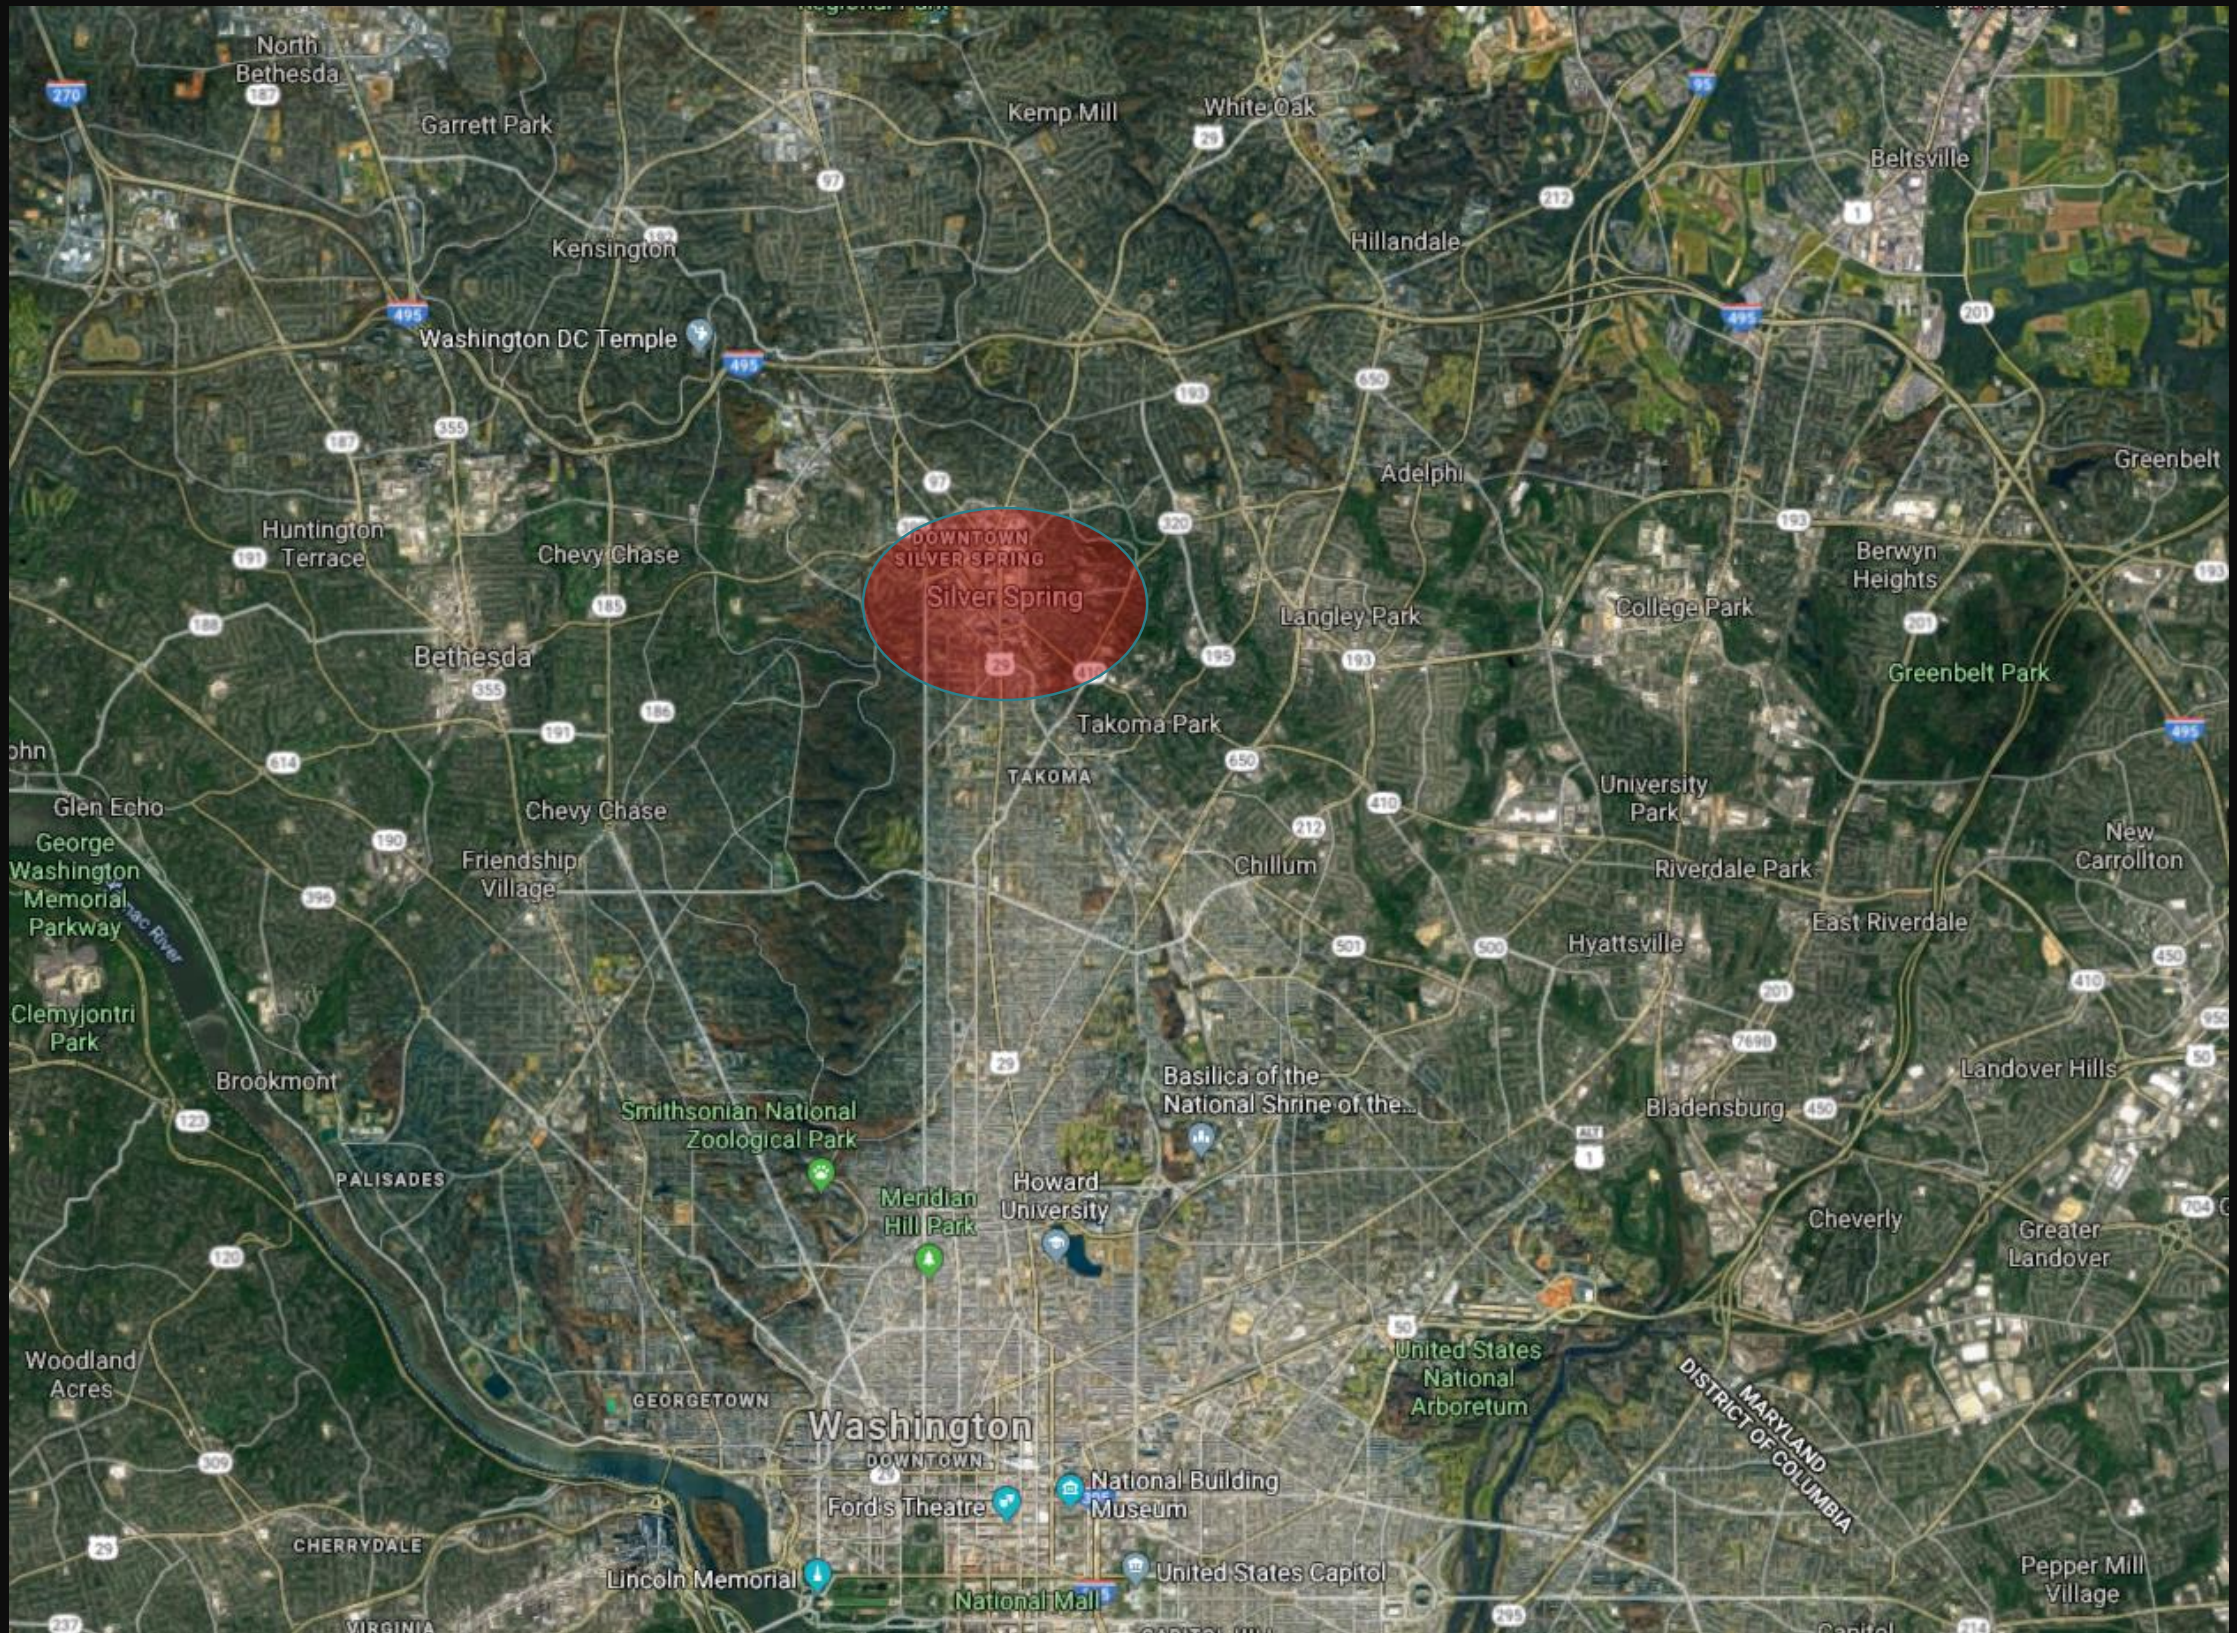

District



Location plan



GROUND FLOOR





EX. CONC. APRON


2ND FLOOR



0 8' 16' 32'
 SCALE: 1/16" = 1'-0"




3RD FLOOR

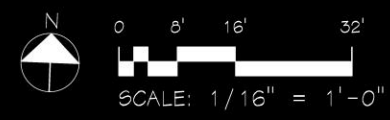

EX. CONC.
APRON




4TH FLOOR

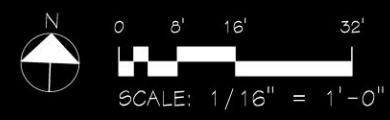



EX. CONC.
APRON

5TH FLOOR

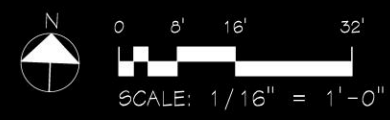



izzi HOTEL



iZZi HOTEL			
	TWIN SINGLE ROOM	DOUBLE BED RM	TOTAL
LOBBY	14	1	0
2ND STOREY	12	13	23
3RD STOREY	12	13	23
4TH STOREY	16	15	31
5TH STOREY	16	15	31
			108

5 Storeys @ 73'910.4 sqf

iZZi HOTEL



izzi reception





izzzi mixed-use lounge



iZZi mixed-use bar



iZZi mixed-use restaurant

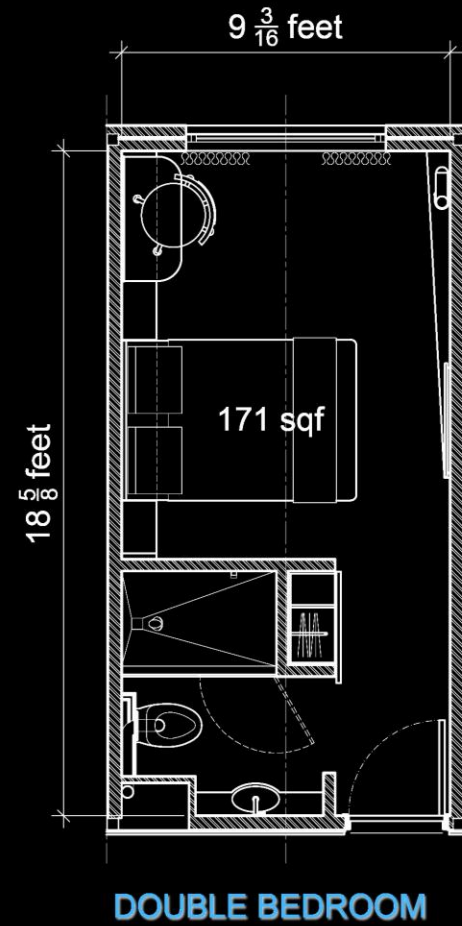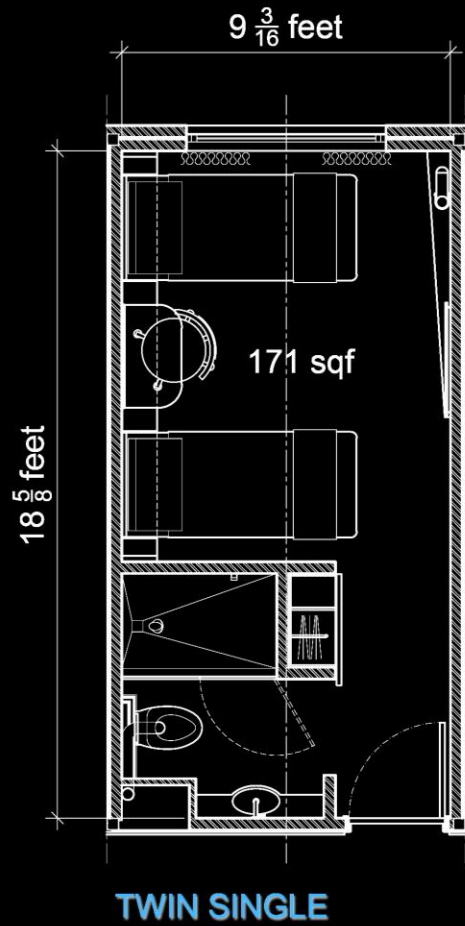

izzI HOTEL			
	TWIN SINGLE ROOM	DOUBLE BED RM	TOTAL
LOBBY	14	1	0
2ND STOREY	12	13	23
3RD STOREY	12	13	23
4TH STOREY	16	15	31
5TH STOREY	16	15	31
			108

izzI rooms



izzzi double room



izzzi double room



izzzi twin single room




izzzi twin single room



izzibathroom





izzzi Extended Stay

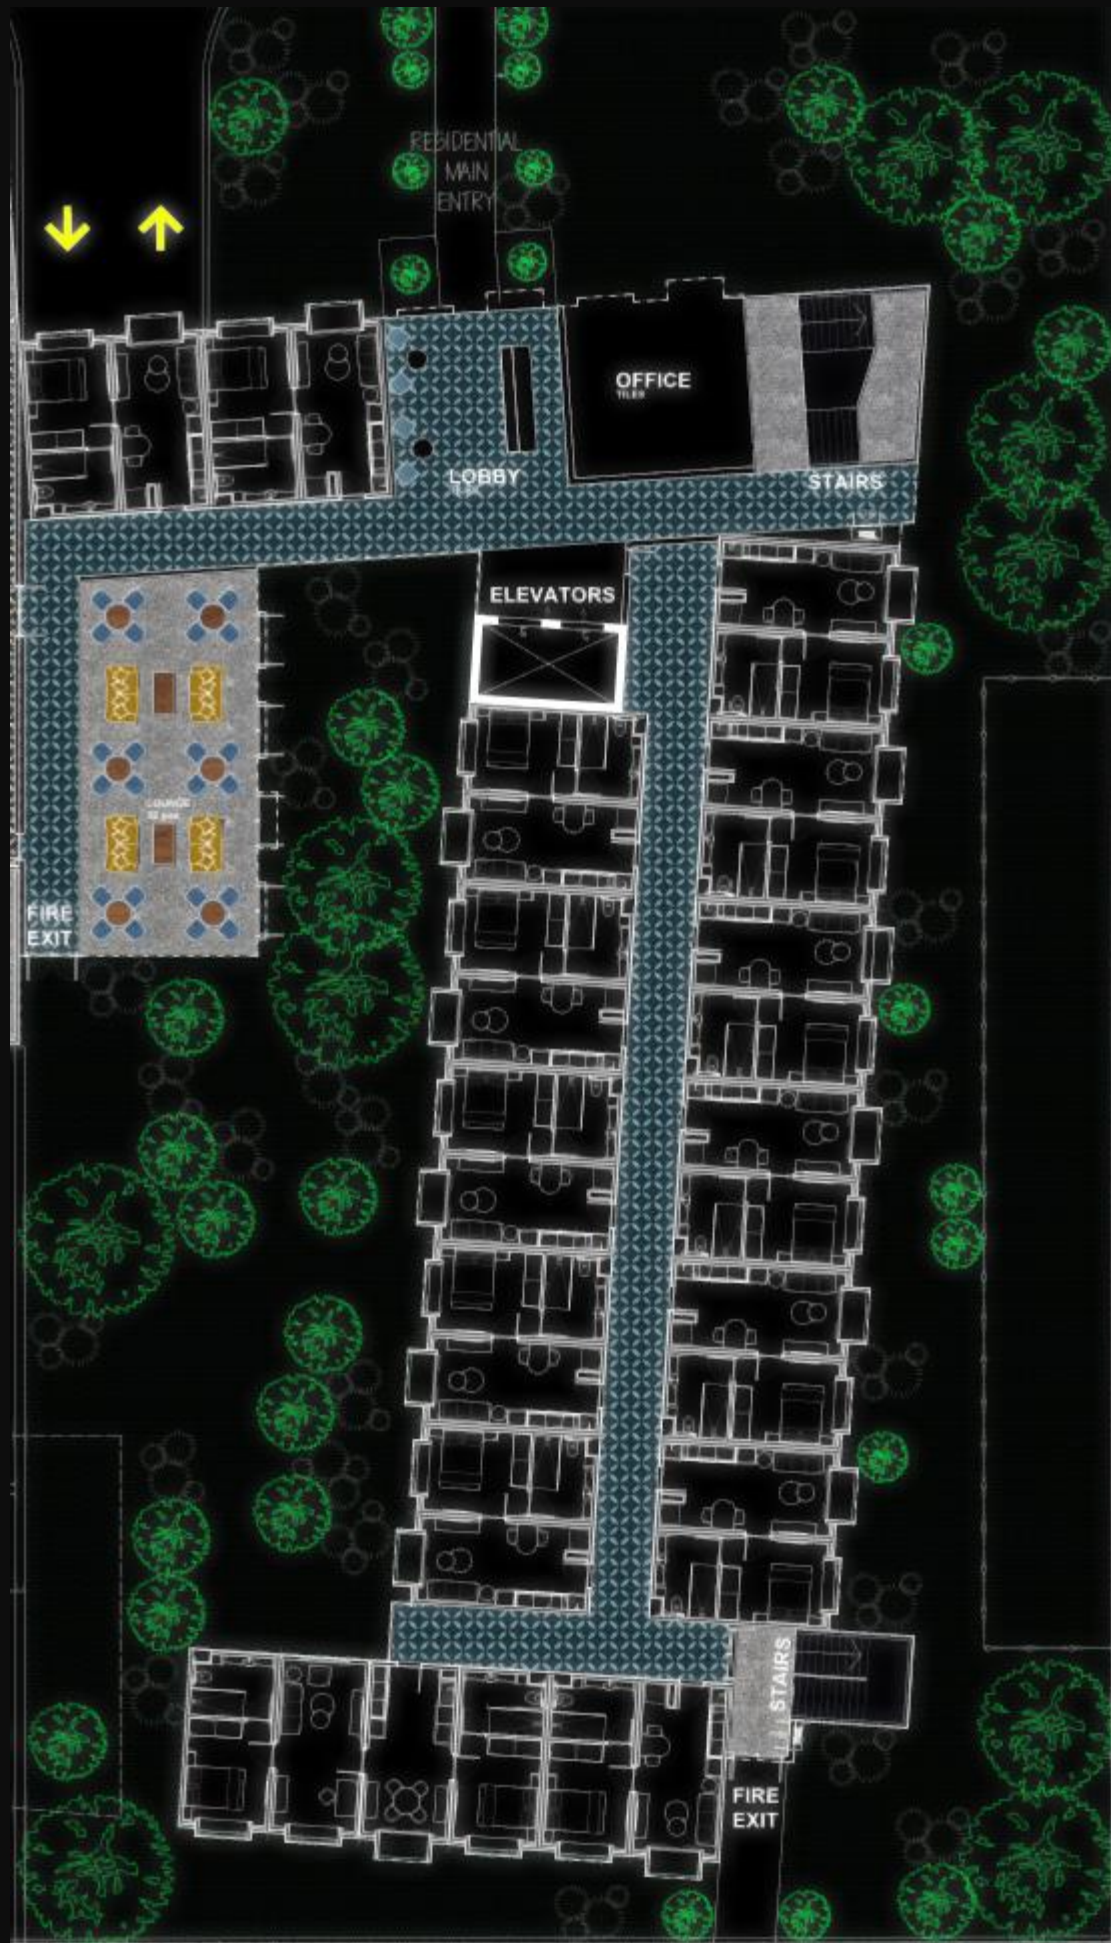

4 Storeys @ 45'492.6 sqf

IZZI EXTENDED STAY			
	DOUBLE BED APT.	2 BEDRM SUITE	TOTAL
LOBBY	14	0	14
2ND STOREY	16	2	18
3RD STOREY	16	2	18
4TH STOREY	16	2	18
			68

IZZI Extended Stay

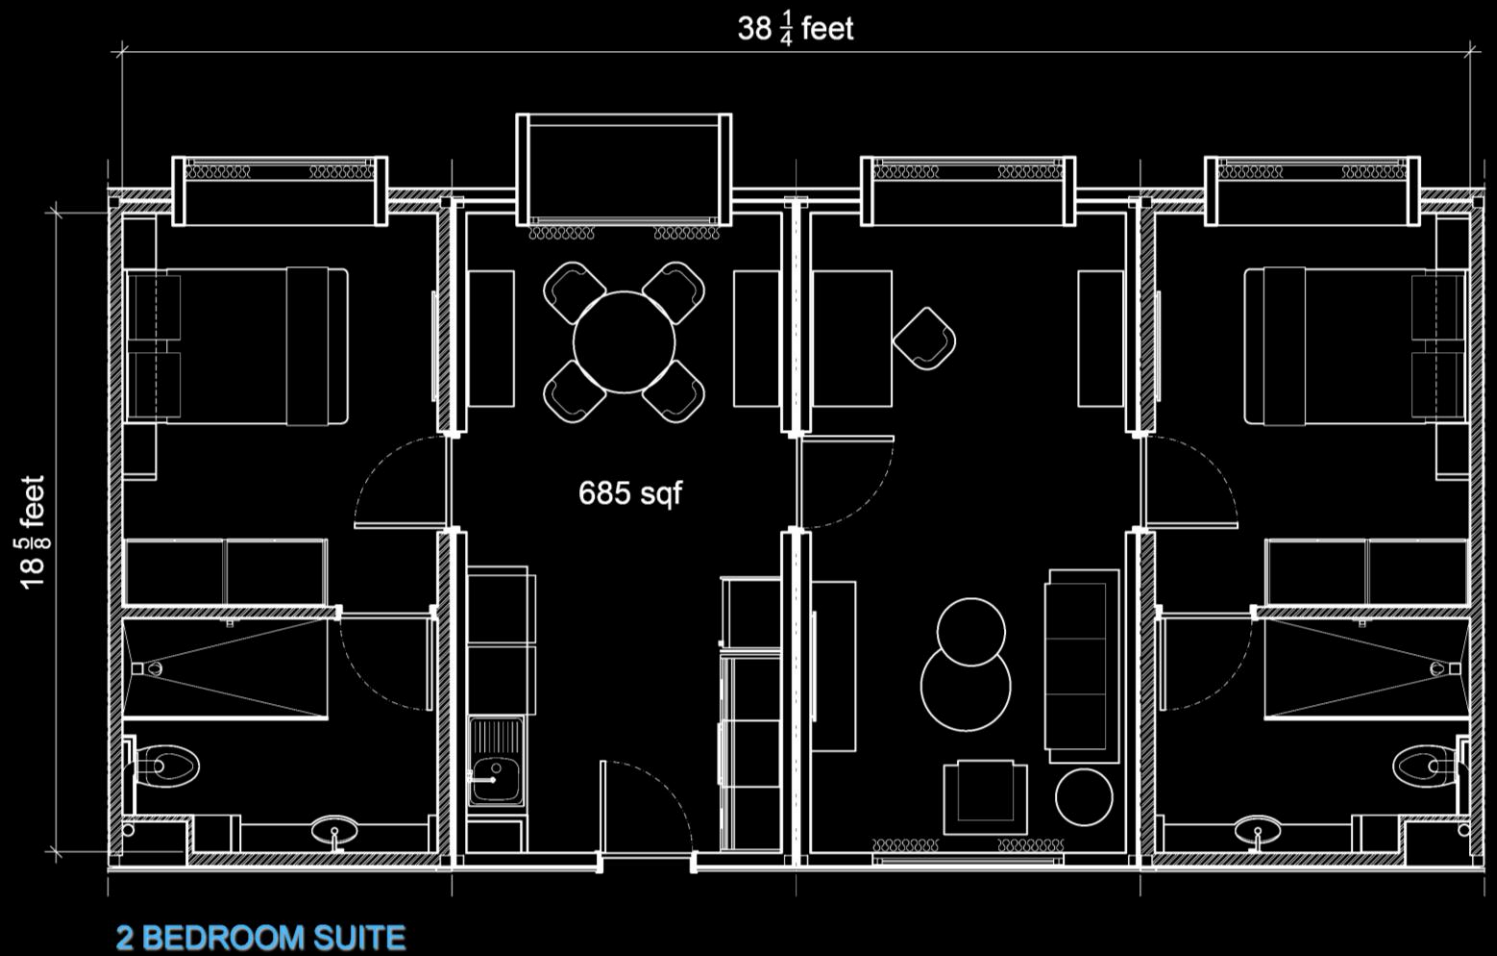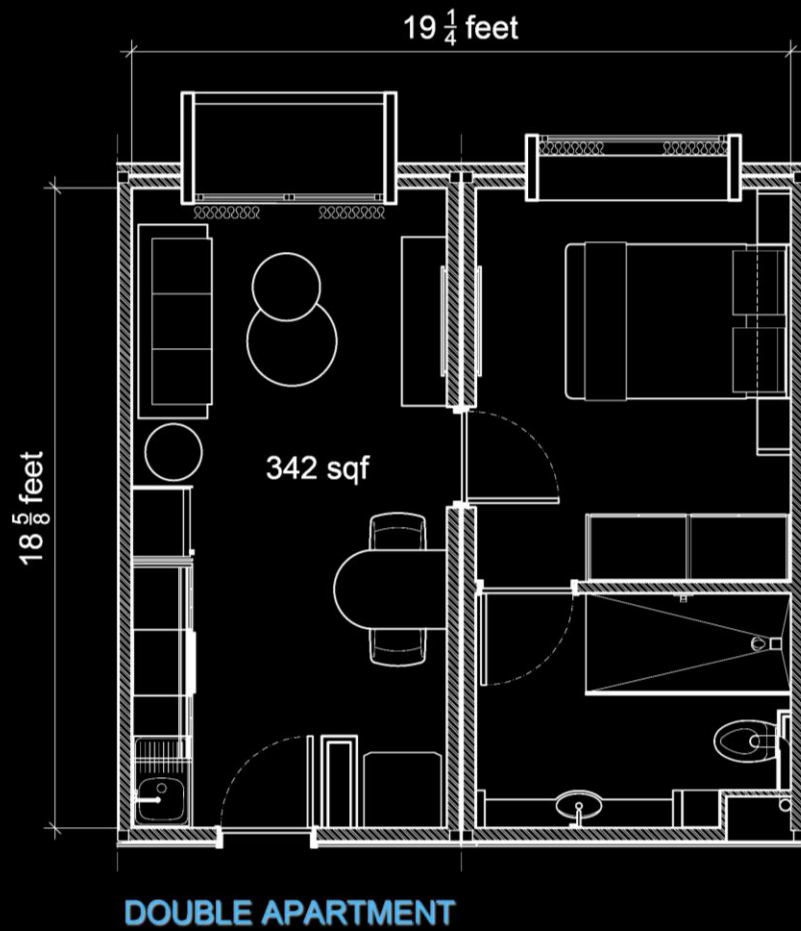

iZZi EXTENDED STAY			
	DOUBLE BED APT.	2 BEDRM SUITE	TOTAL
LOBBY	14	0	14
2ND STOREY	16	2	18
3RD STOREY	16	2	18
4TH STOREY	16	2	18
			68

iZZi Extended Stay



iZZi Extended Stay Kitchen/Lounge



iZZi Extended Stay Bedroom



izzi Extended Stay Bathroom

Thank you