



ENTRANCE PORCH


GROCERY STORE

HOUSEKEEPING


SERVICE YARD

STAFF ROOM


WINE STORE

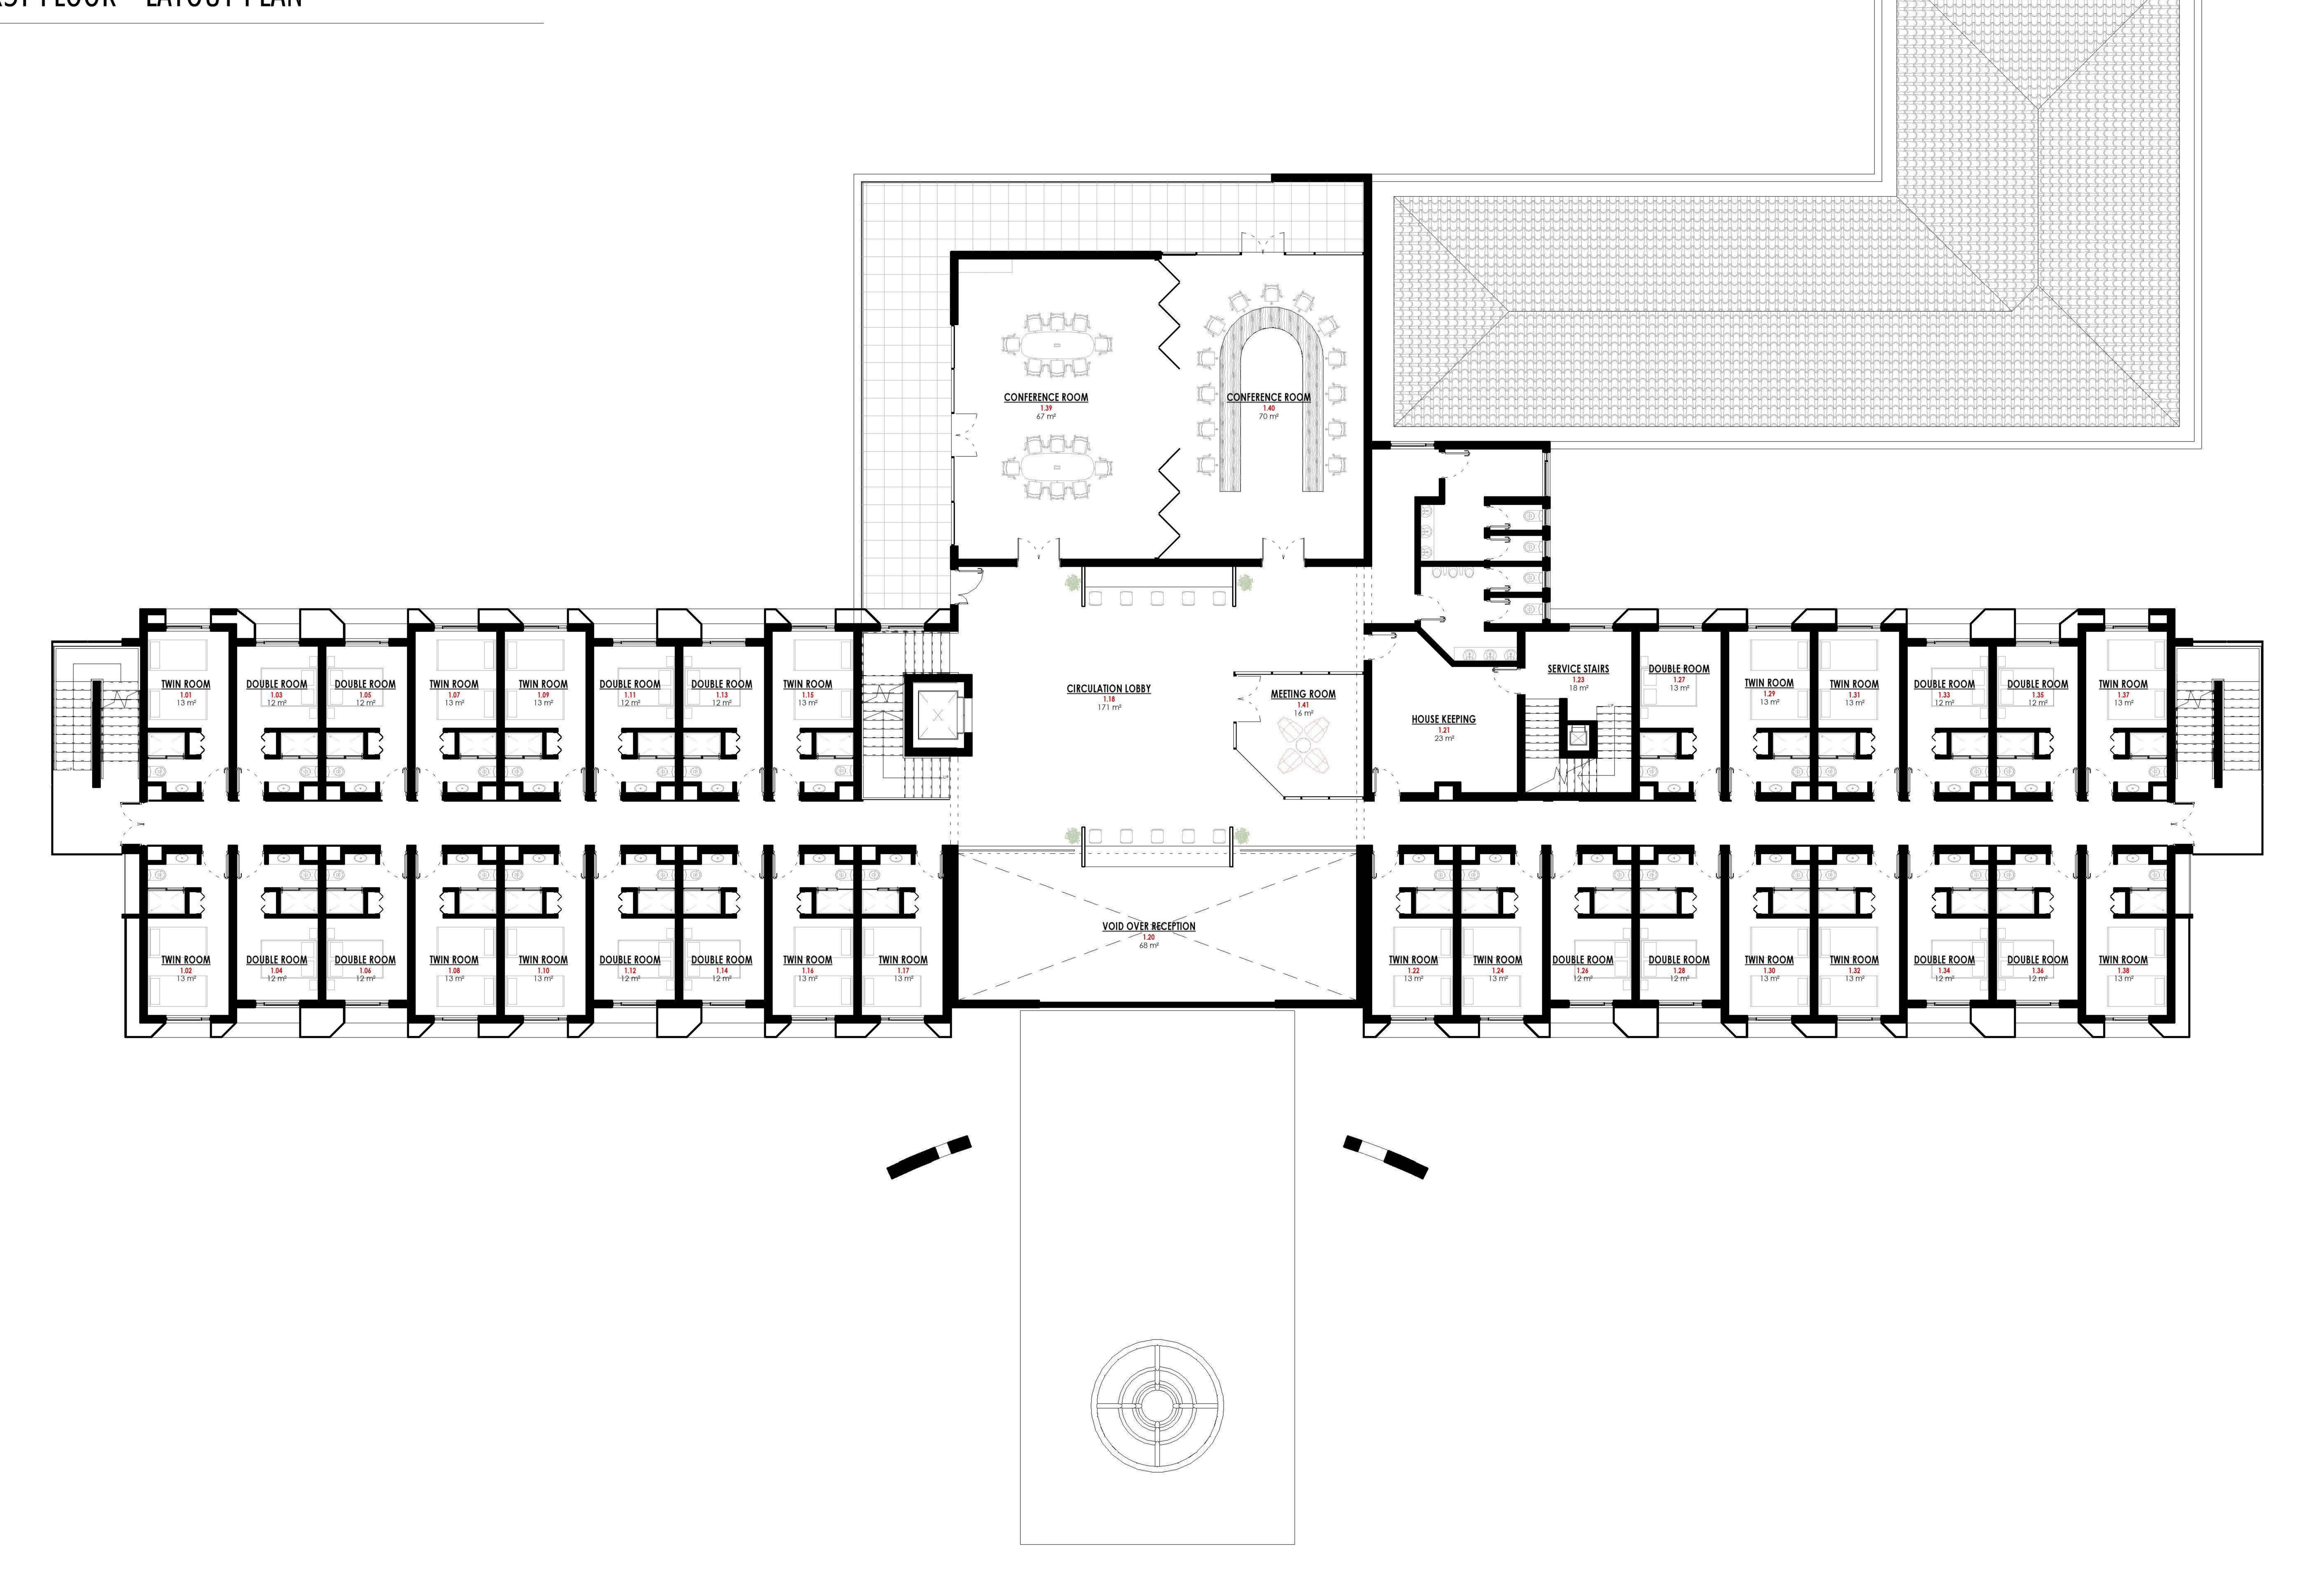




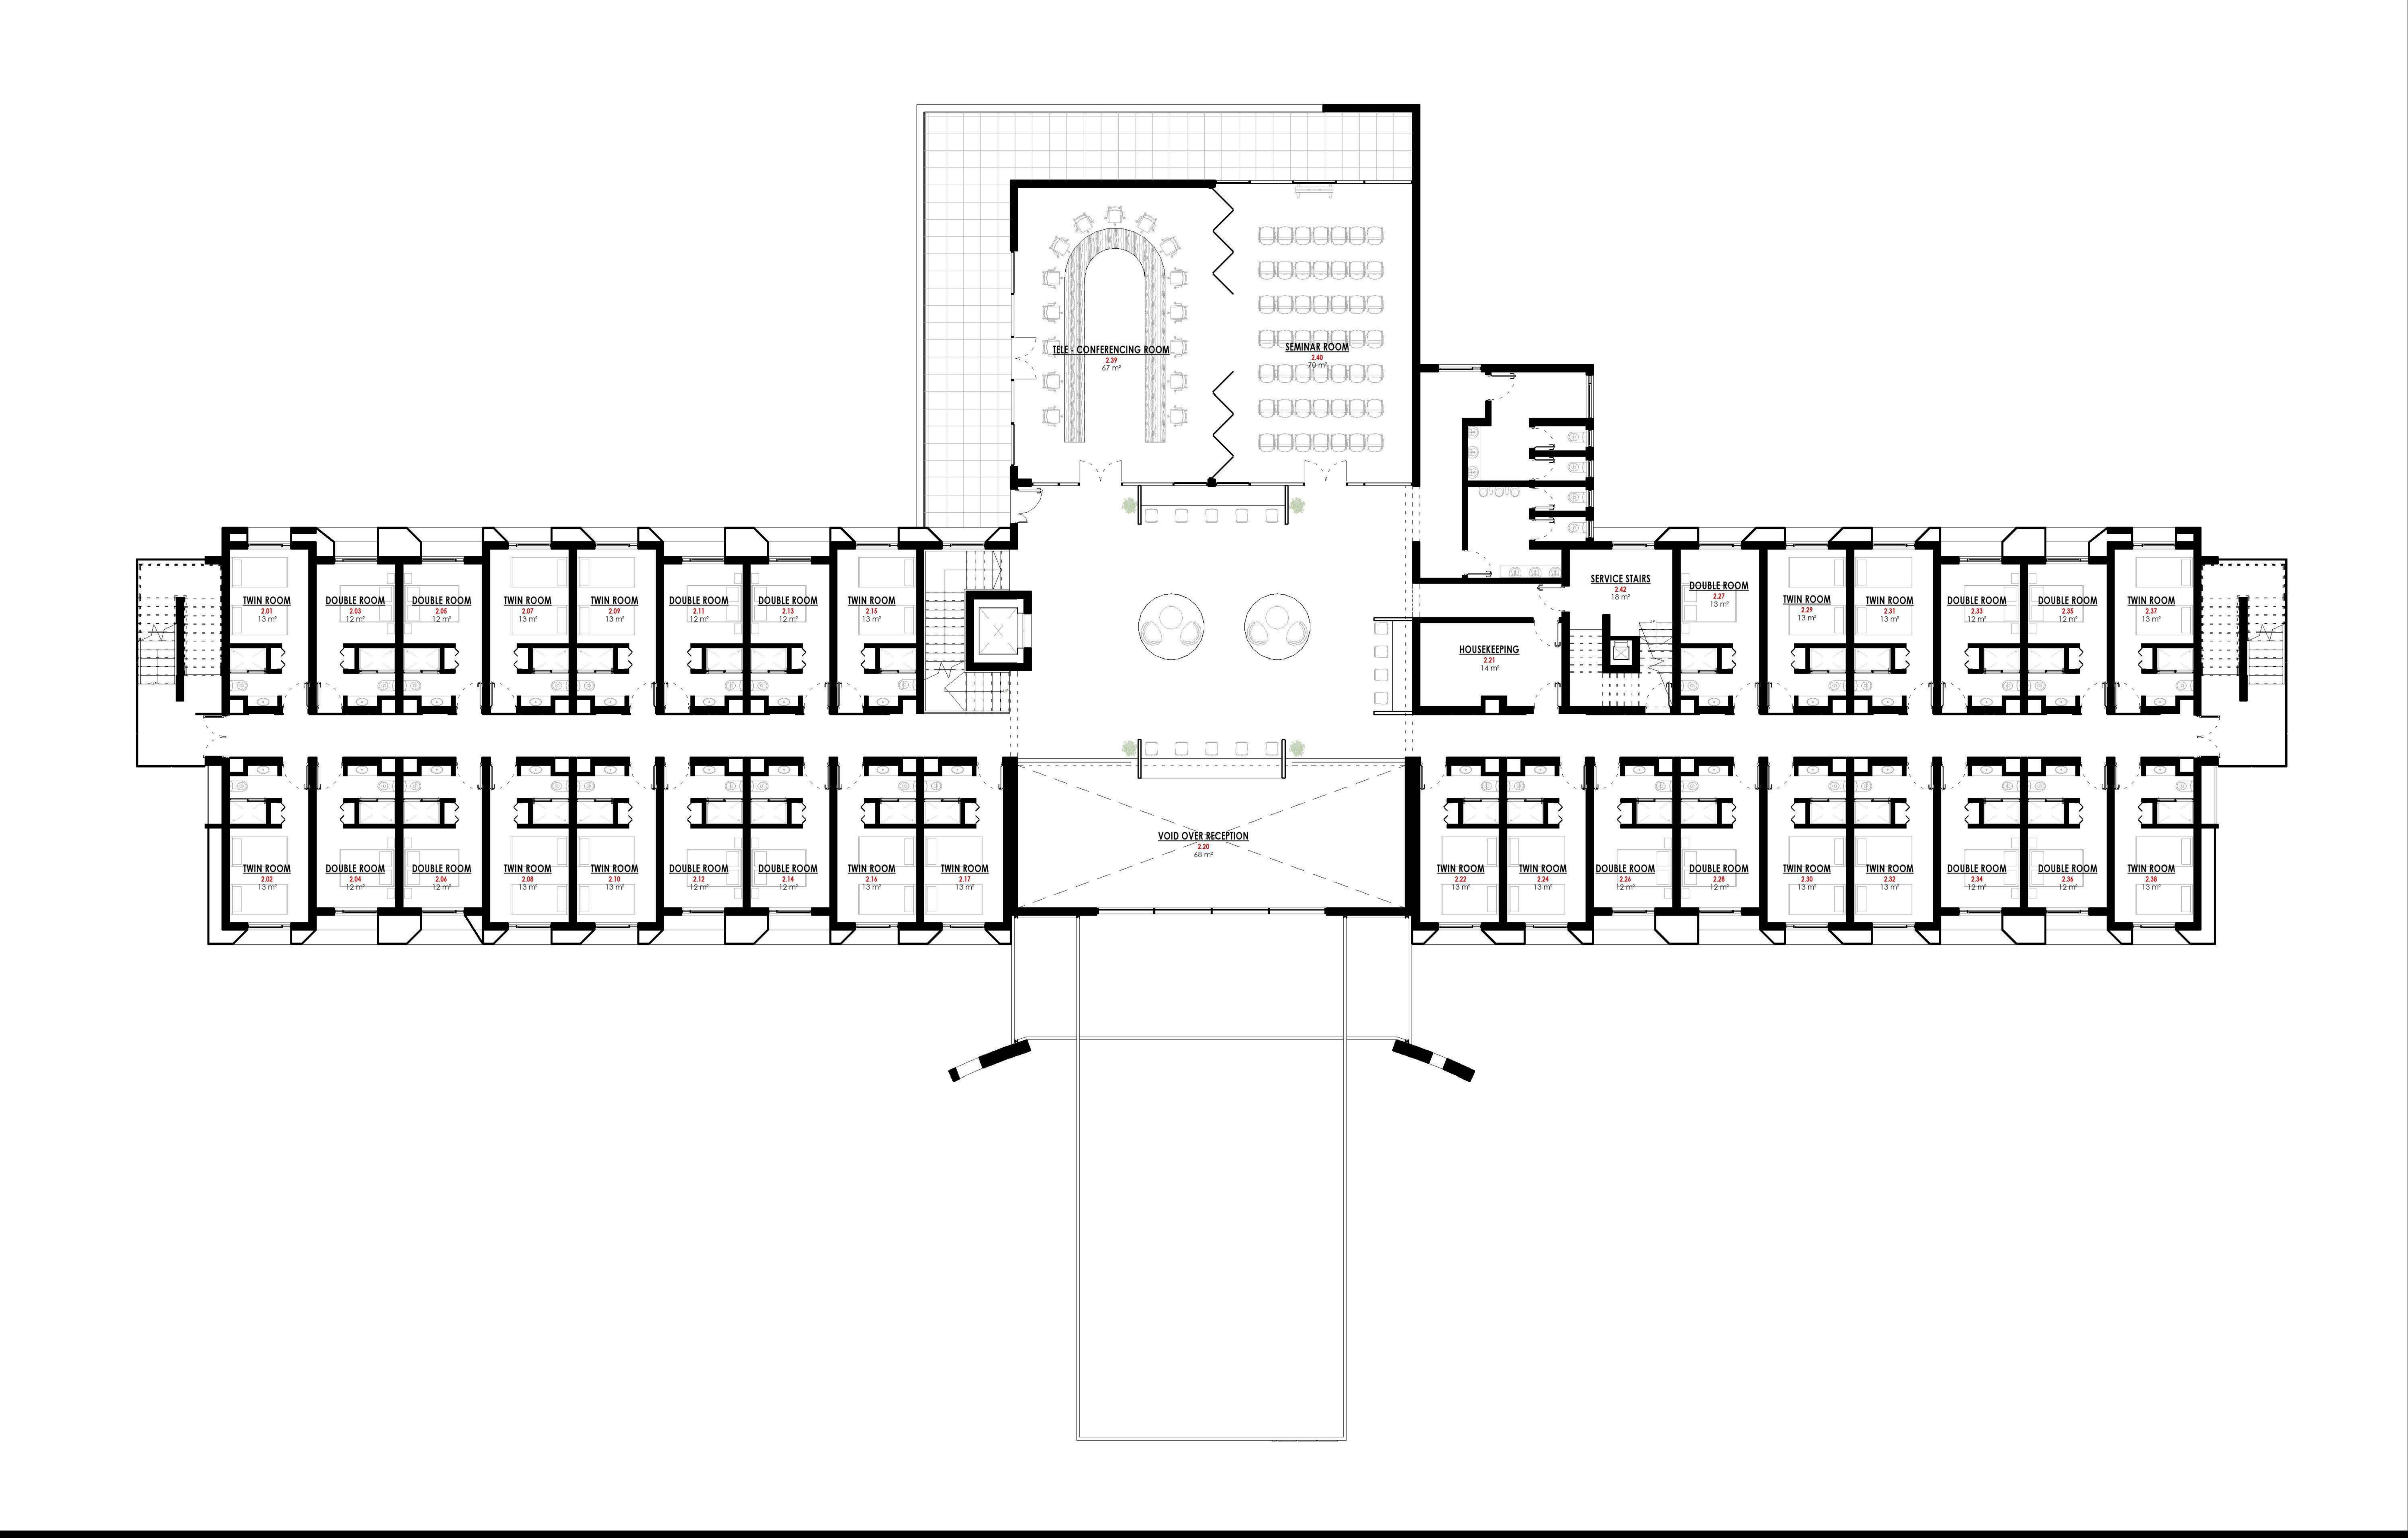



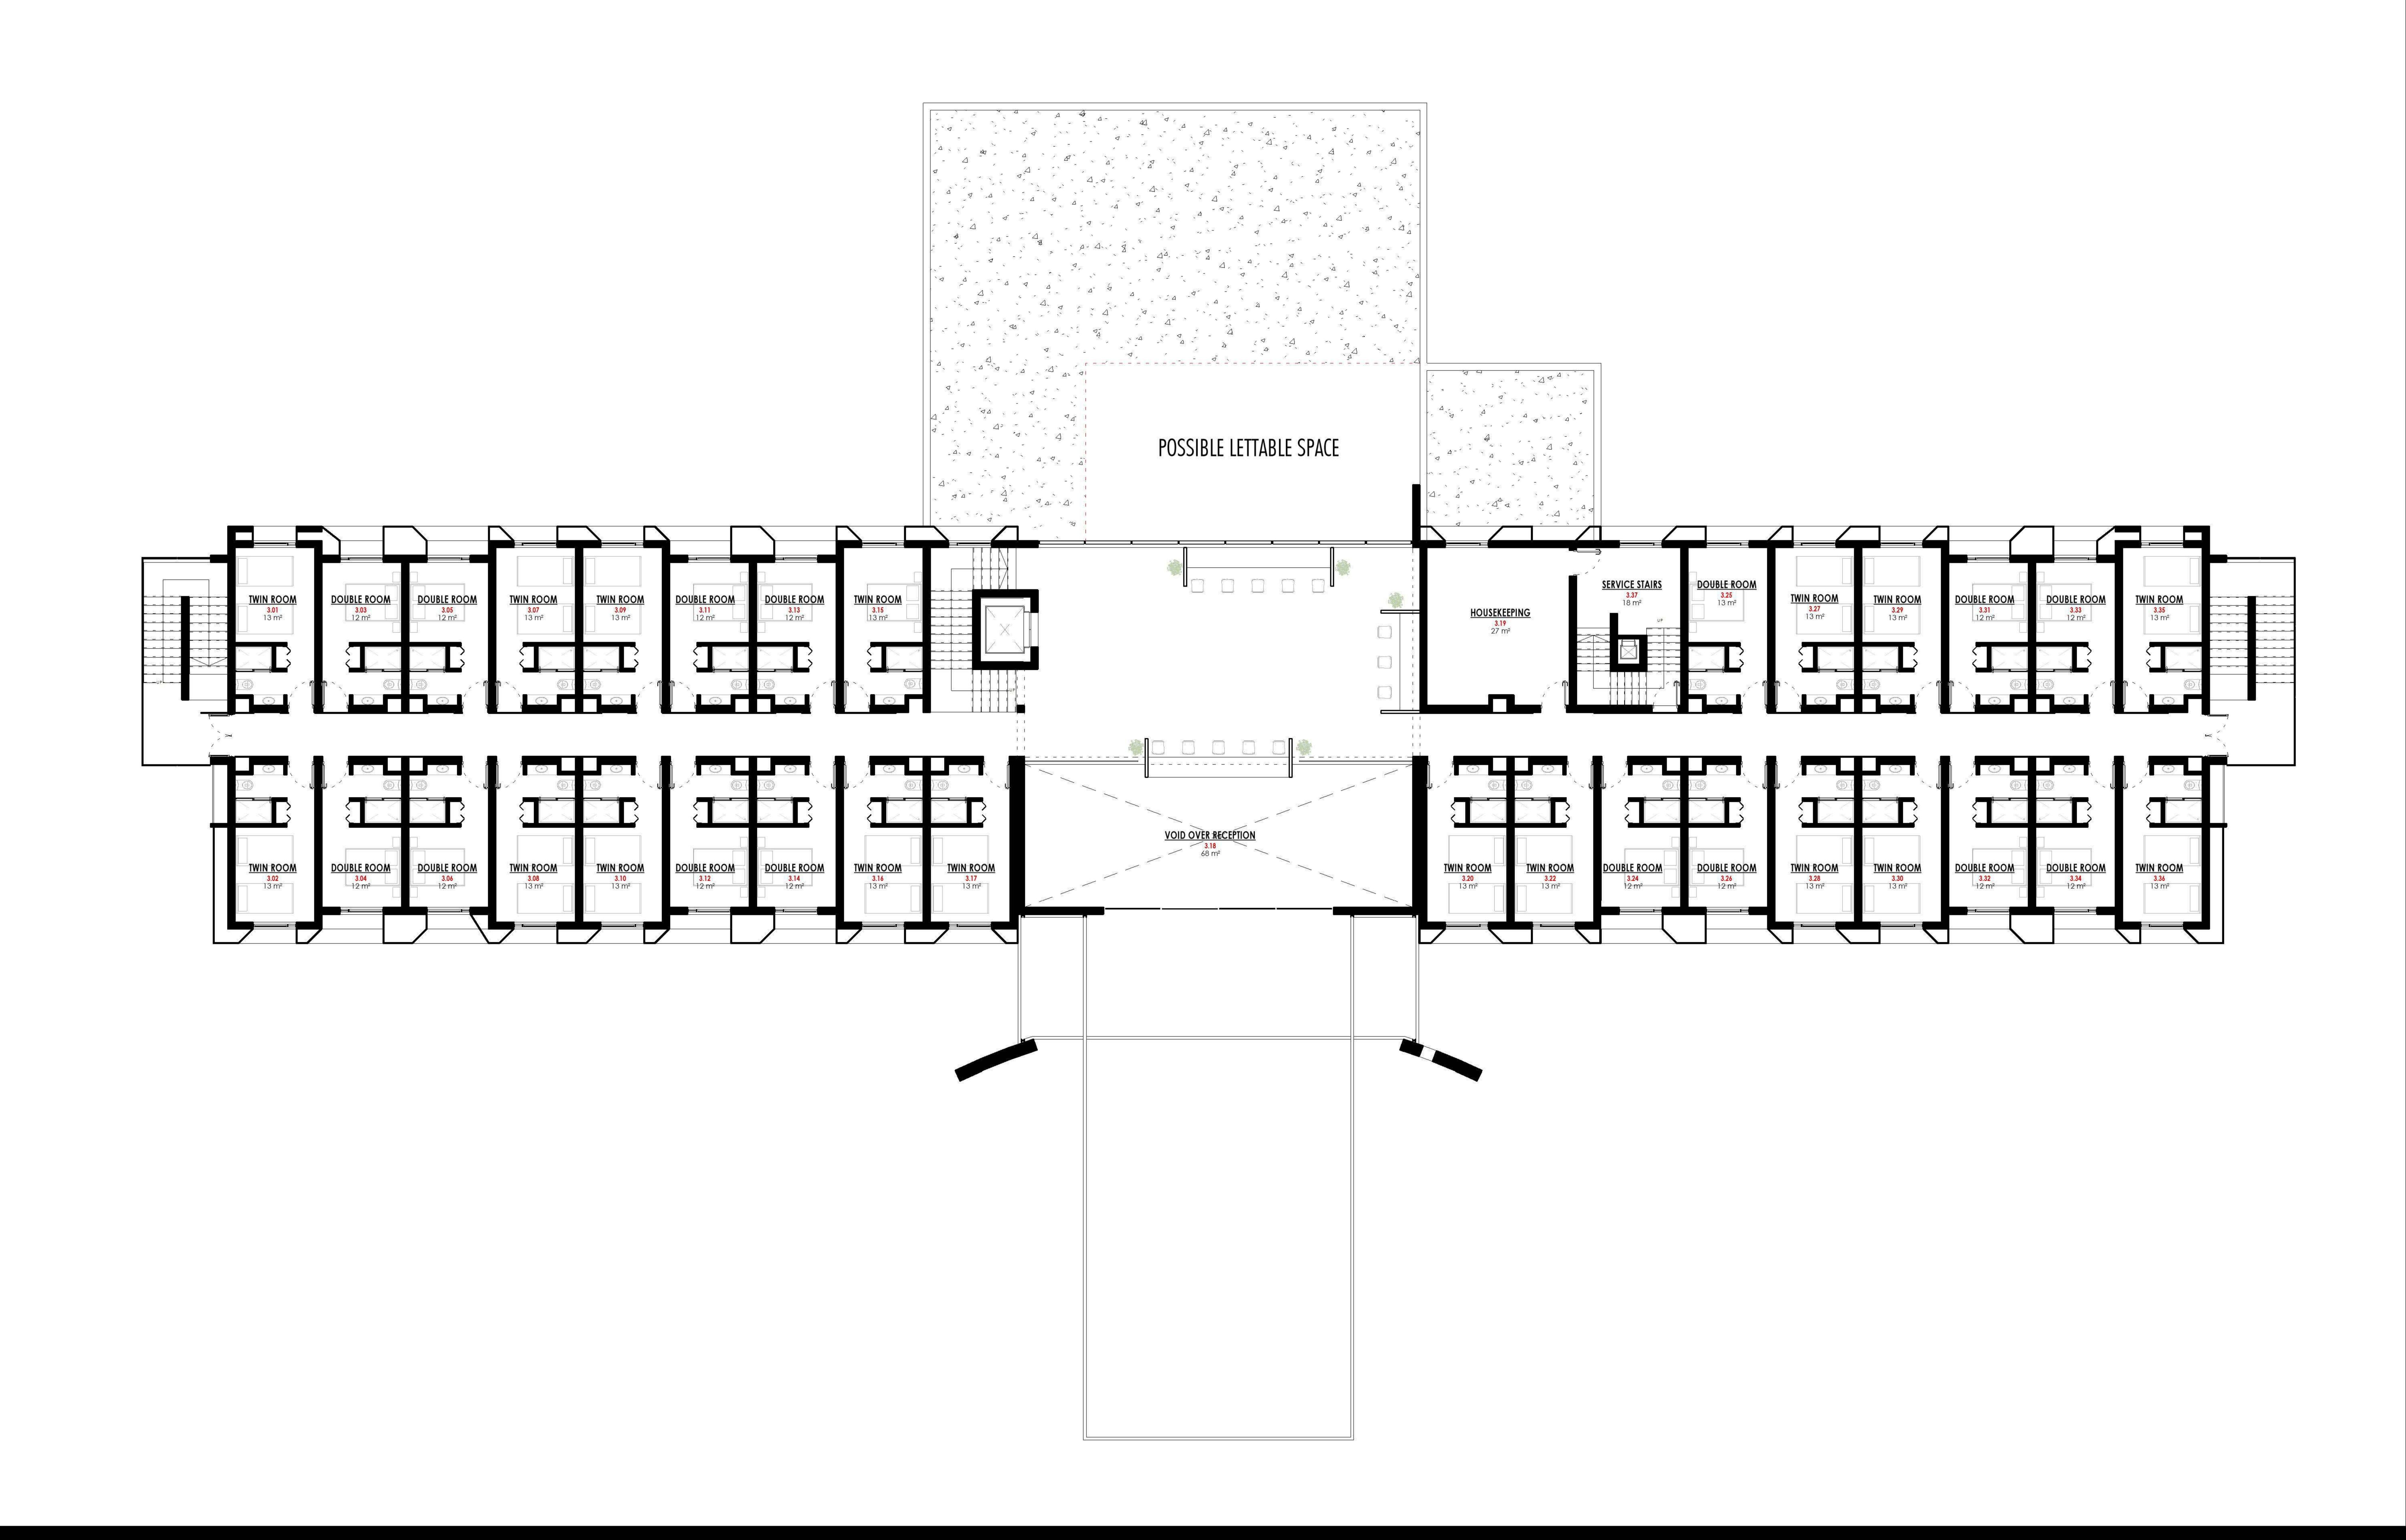





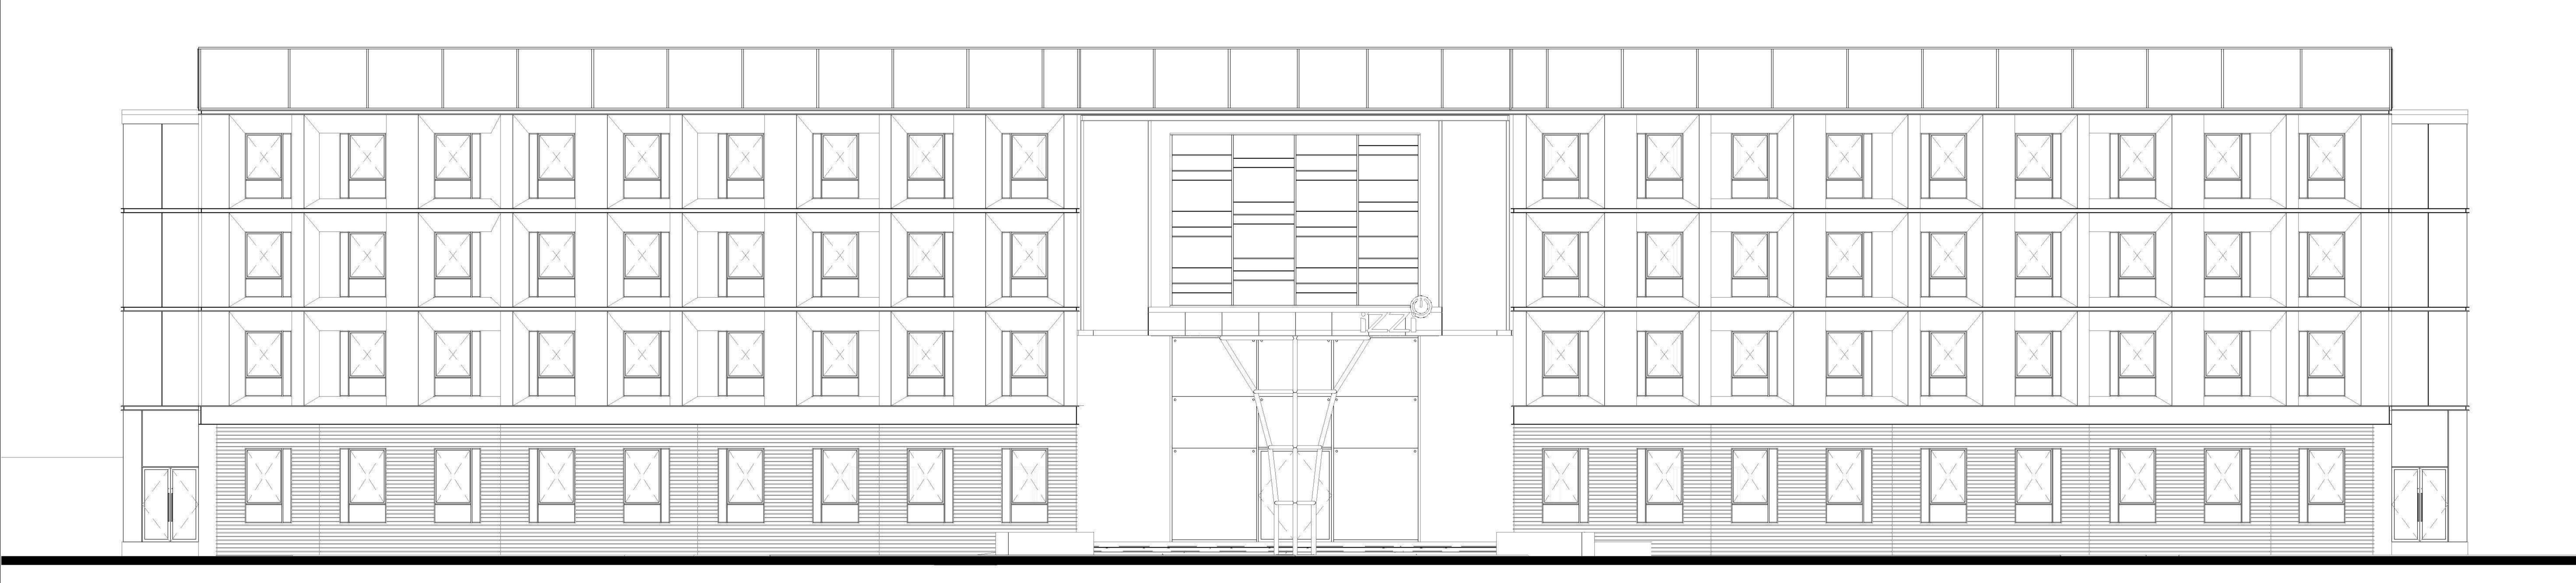

## Elevation - NORTH


1:200

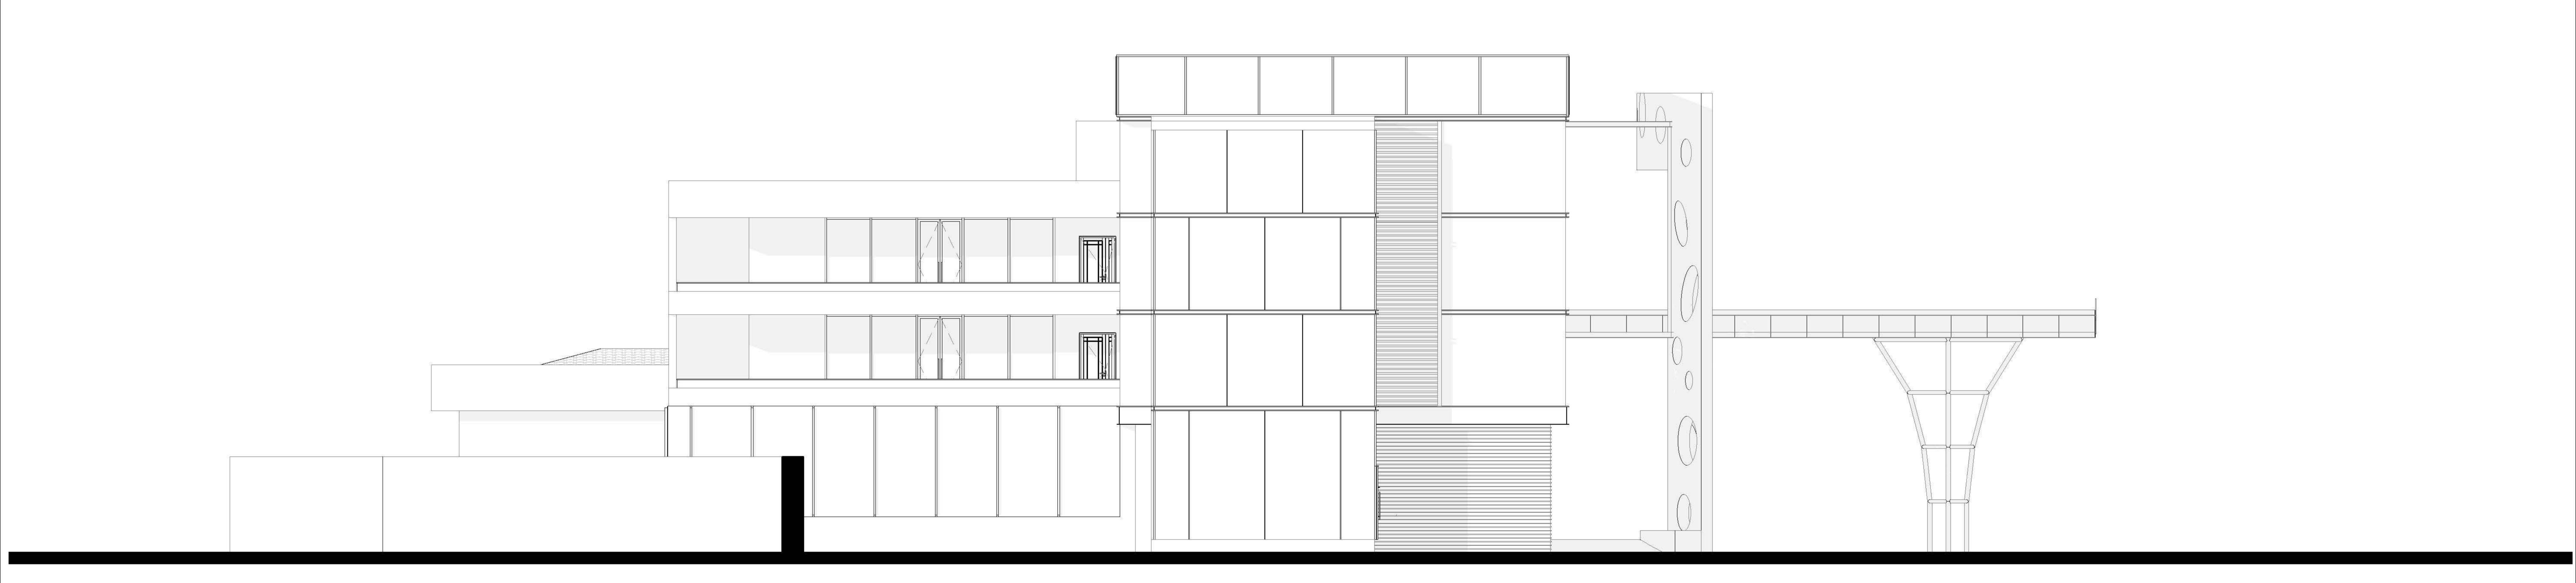

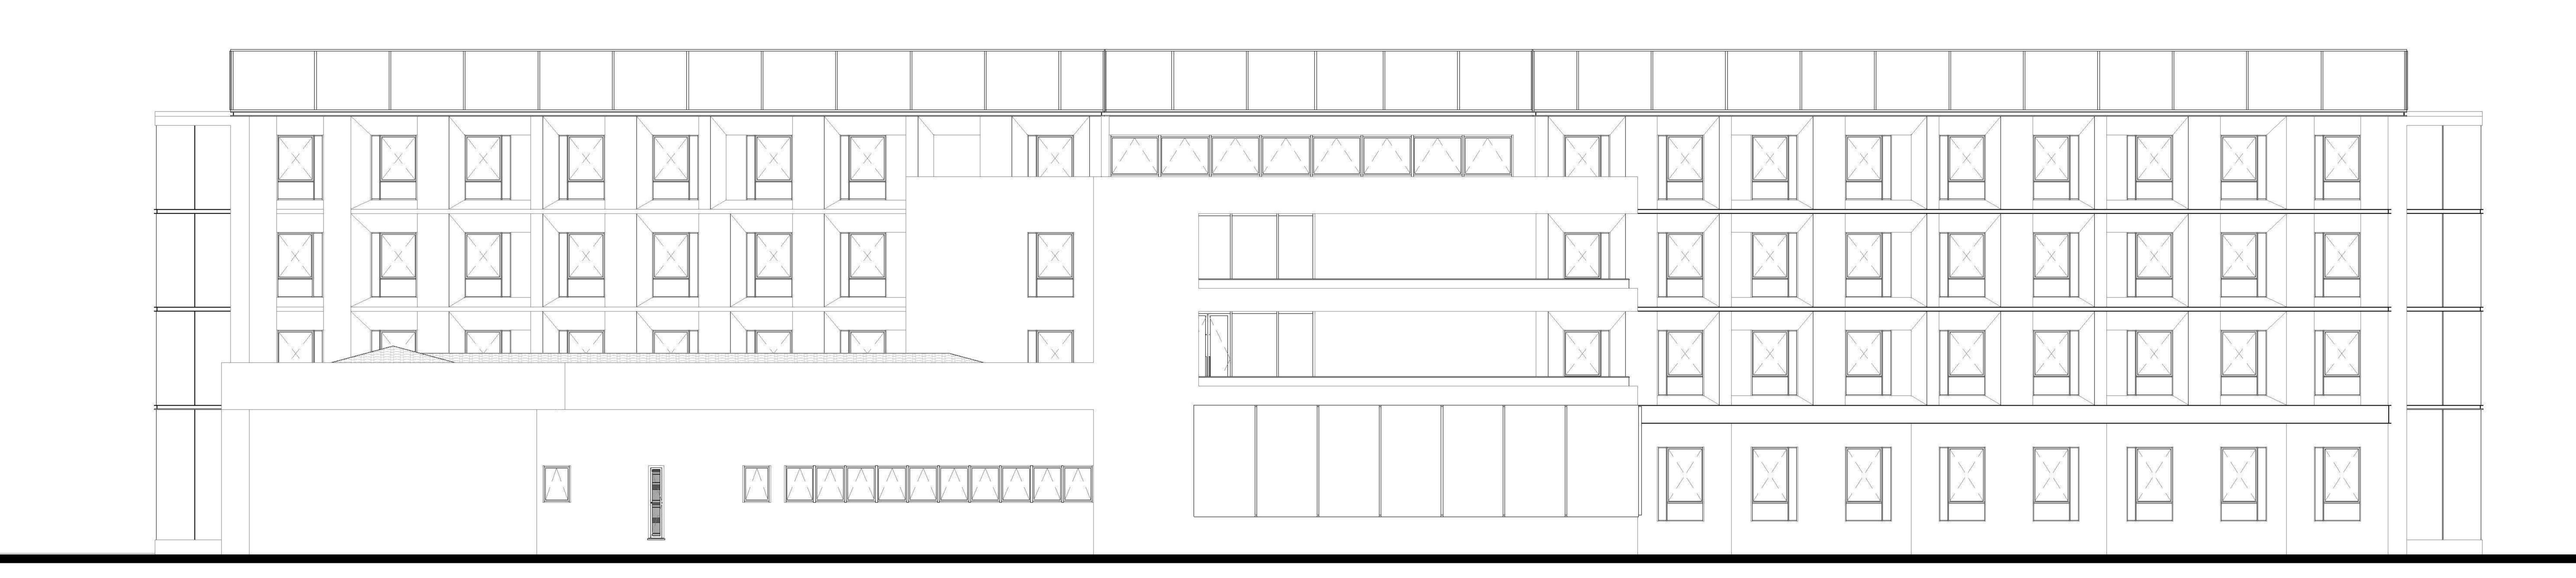


Elevation - SOUTH

: 200

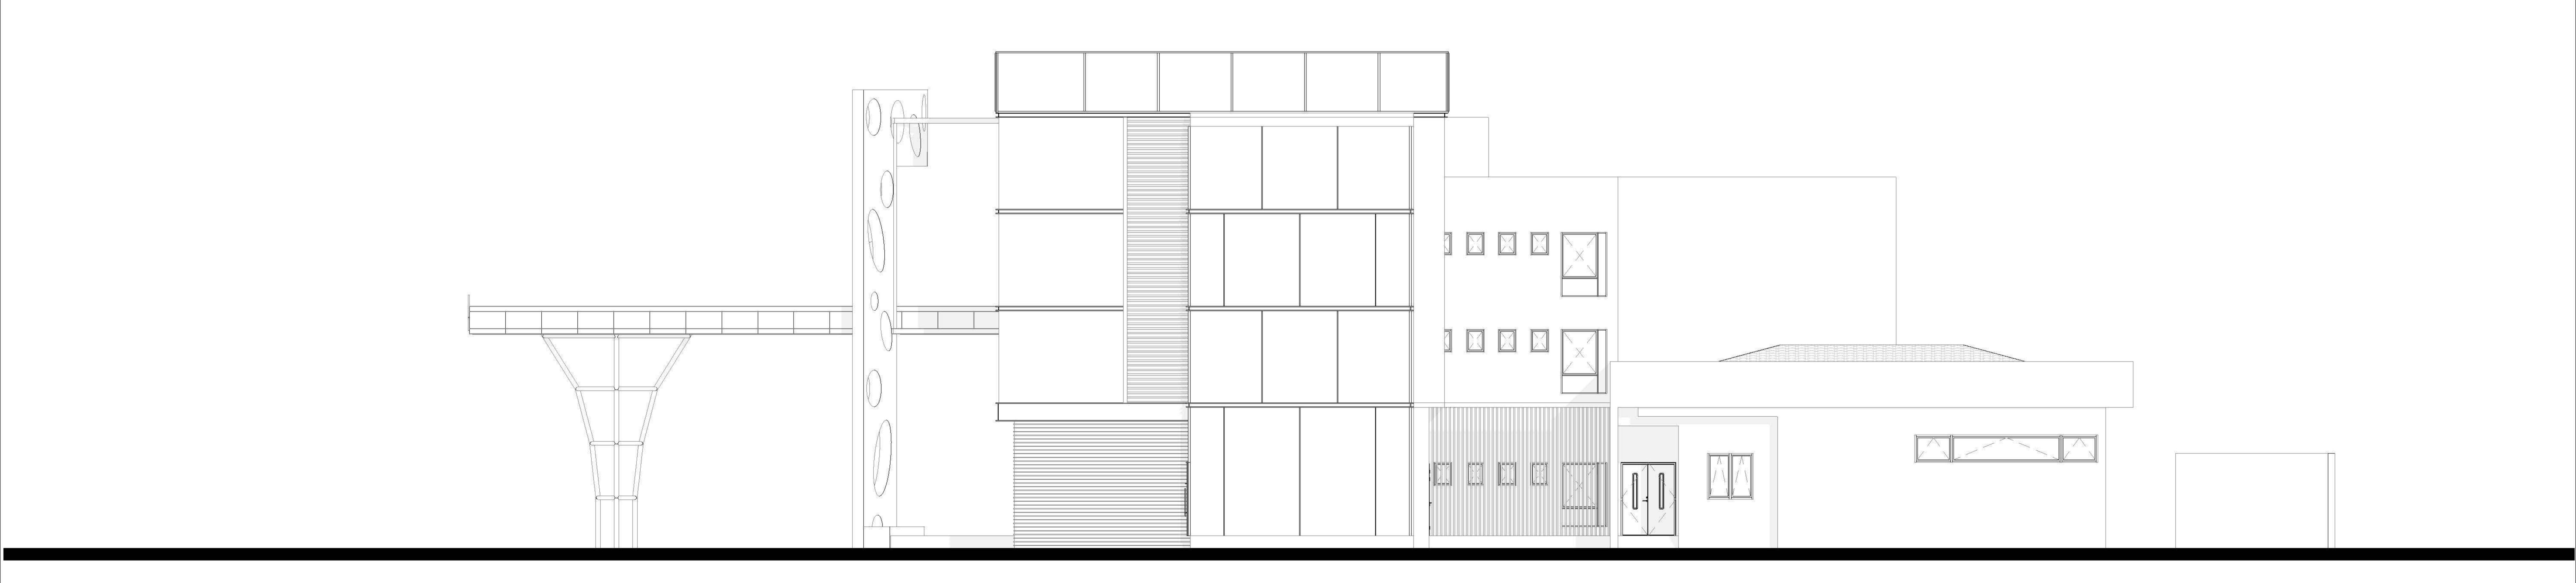






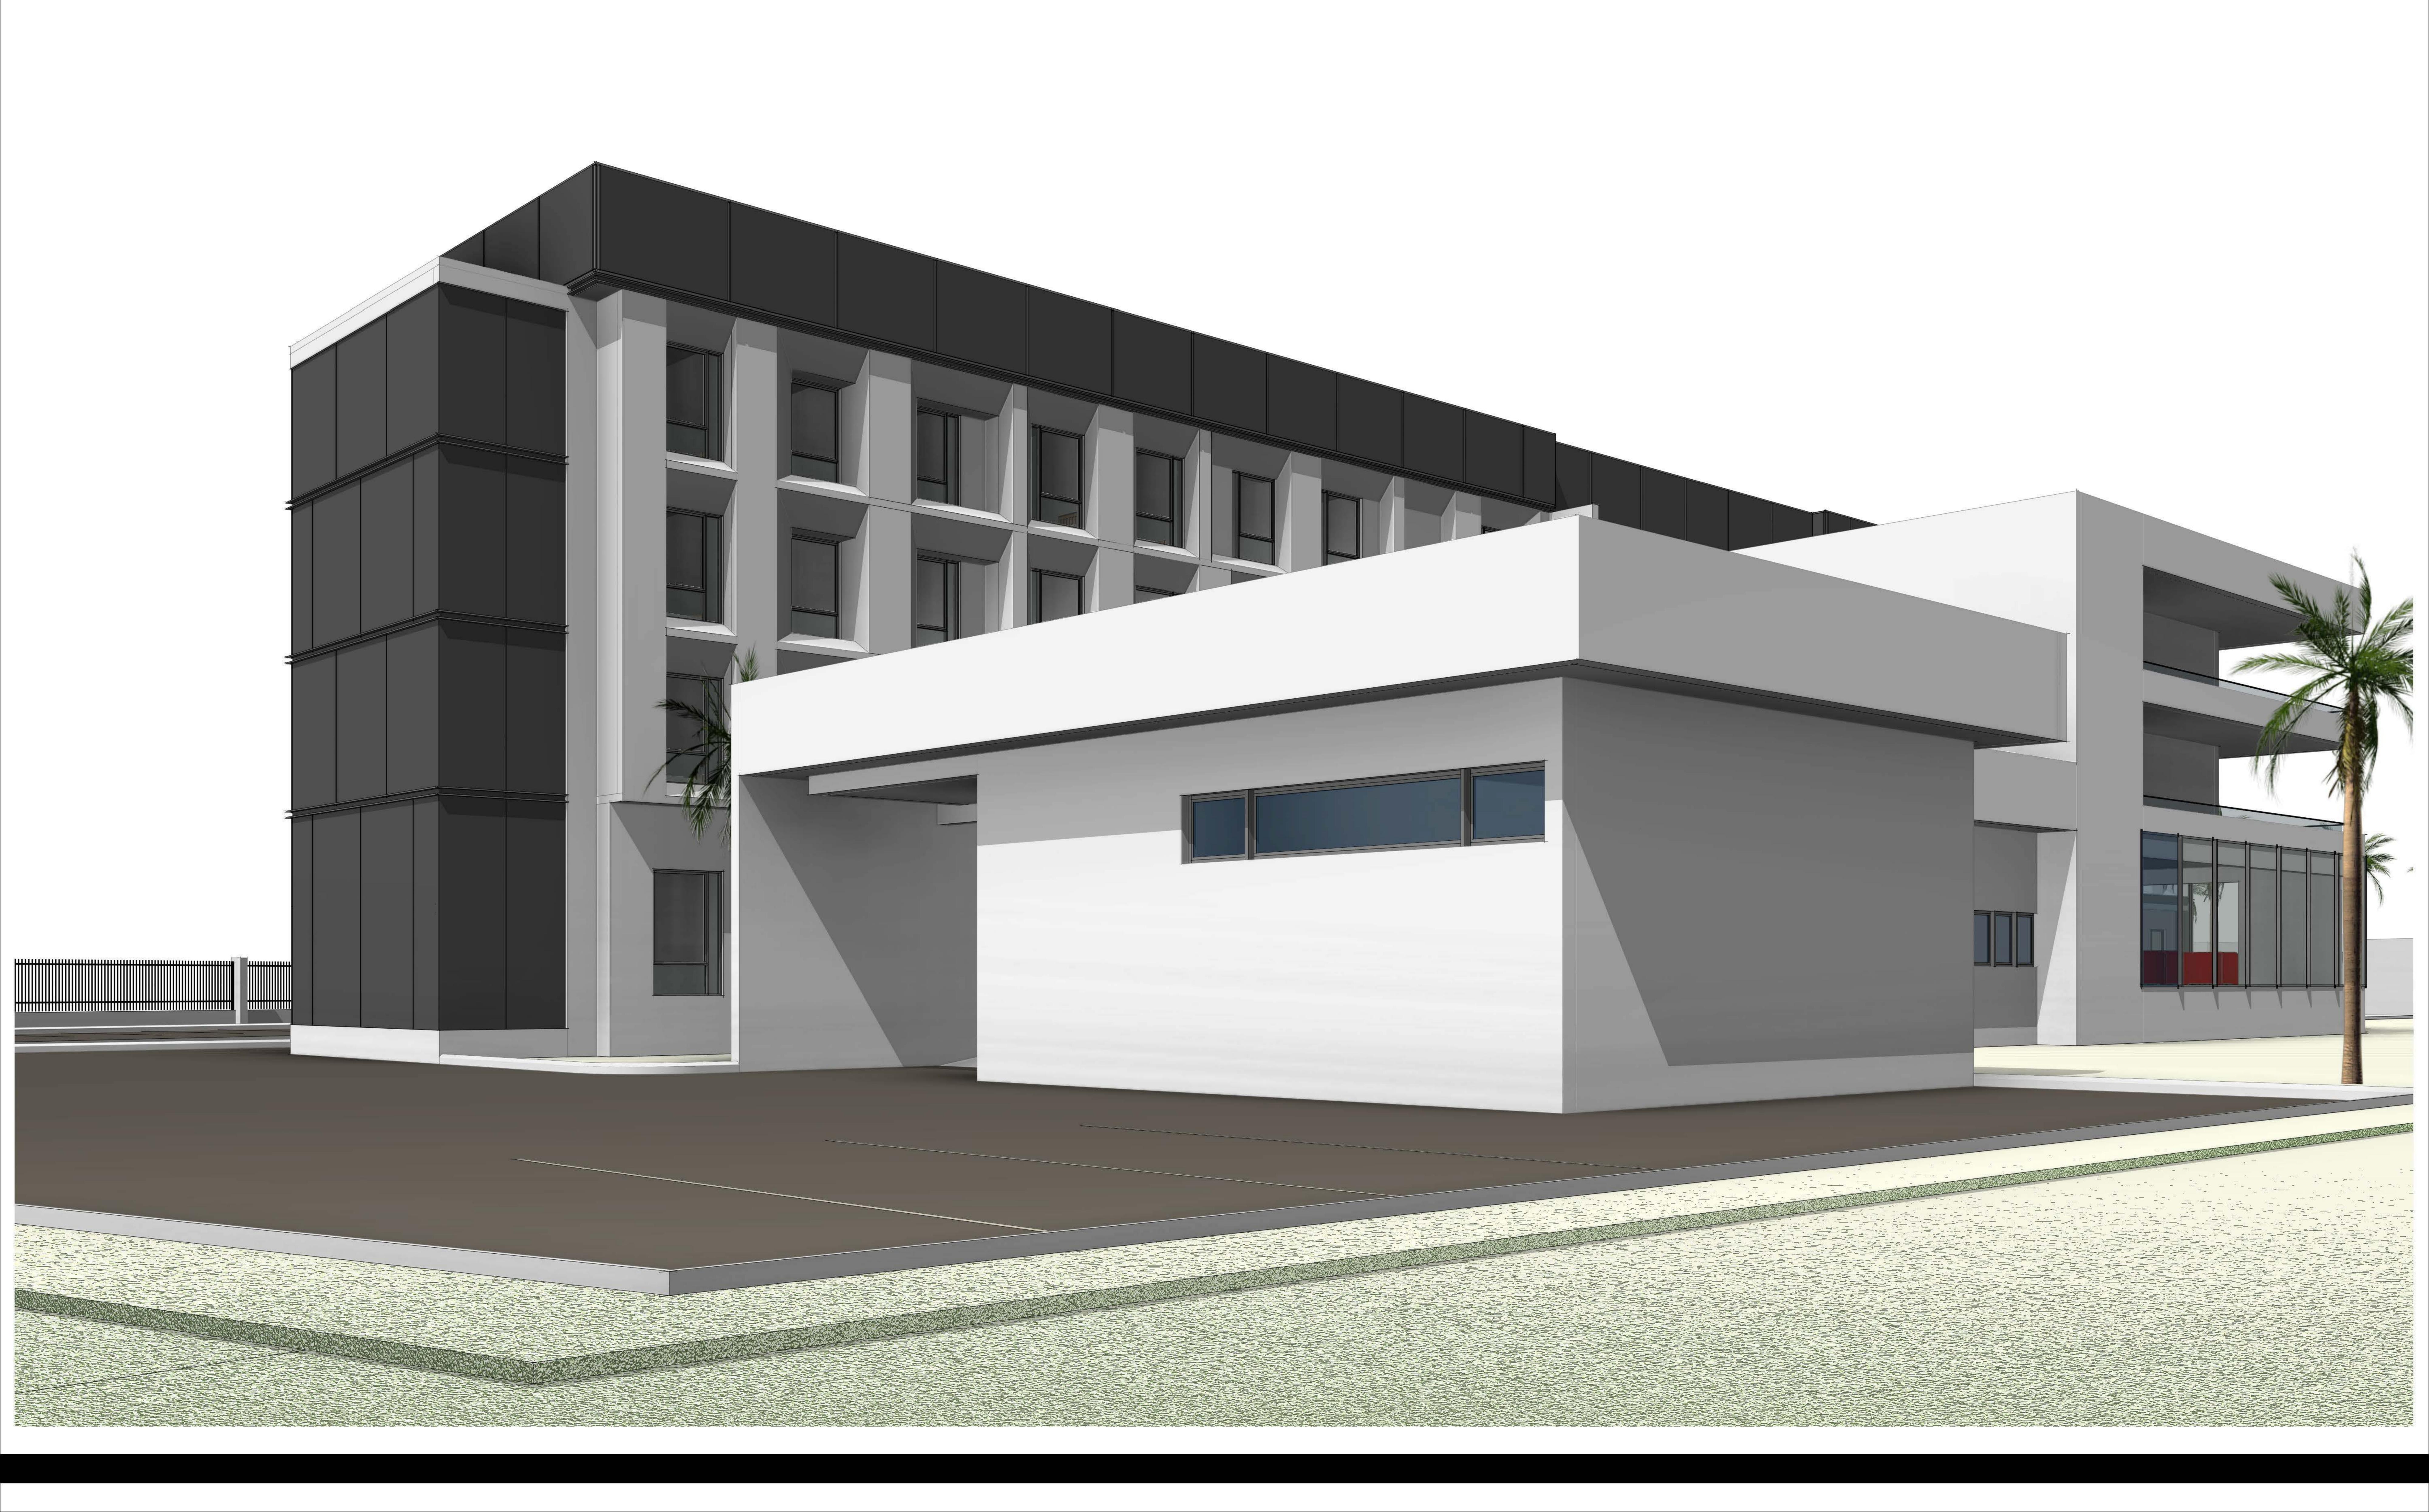



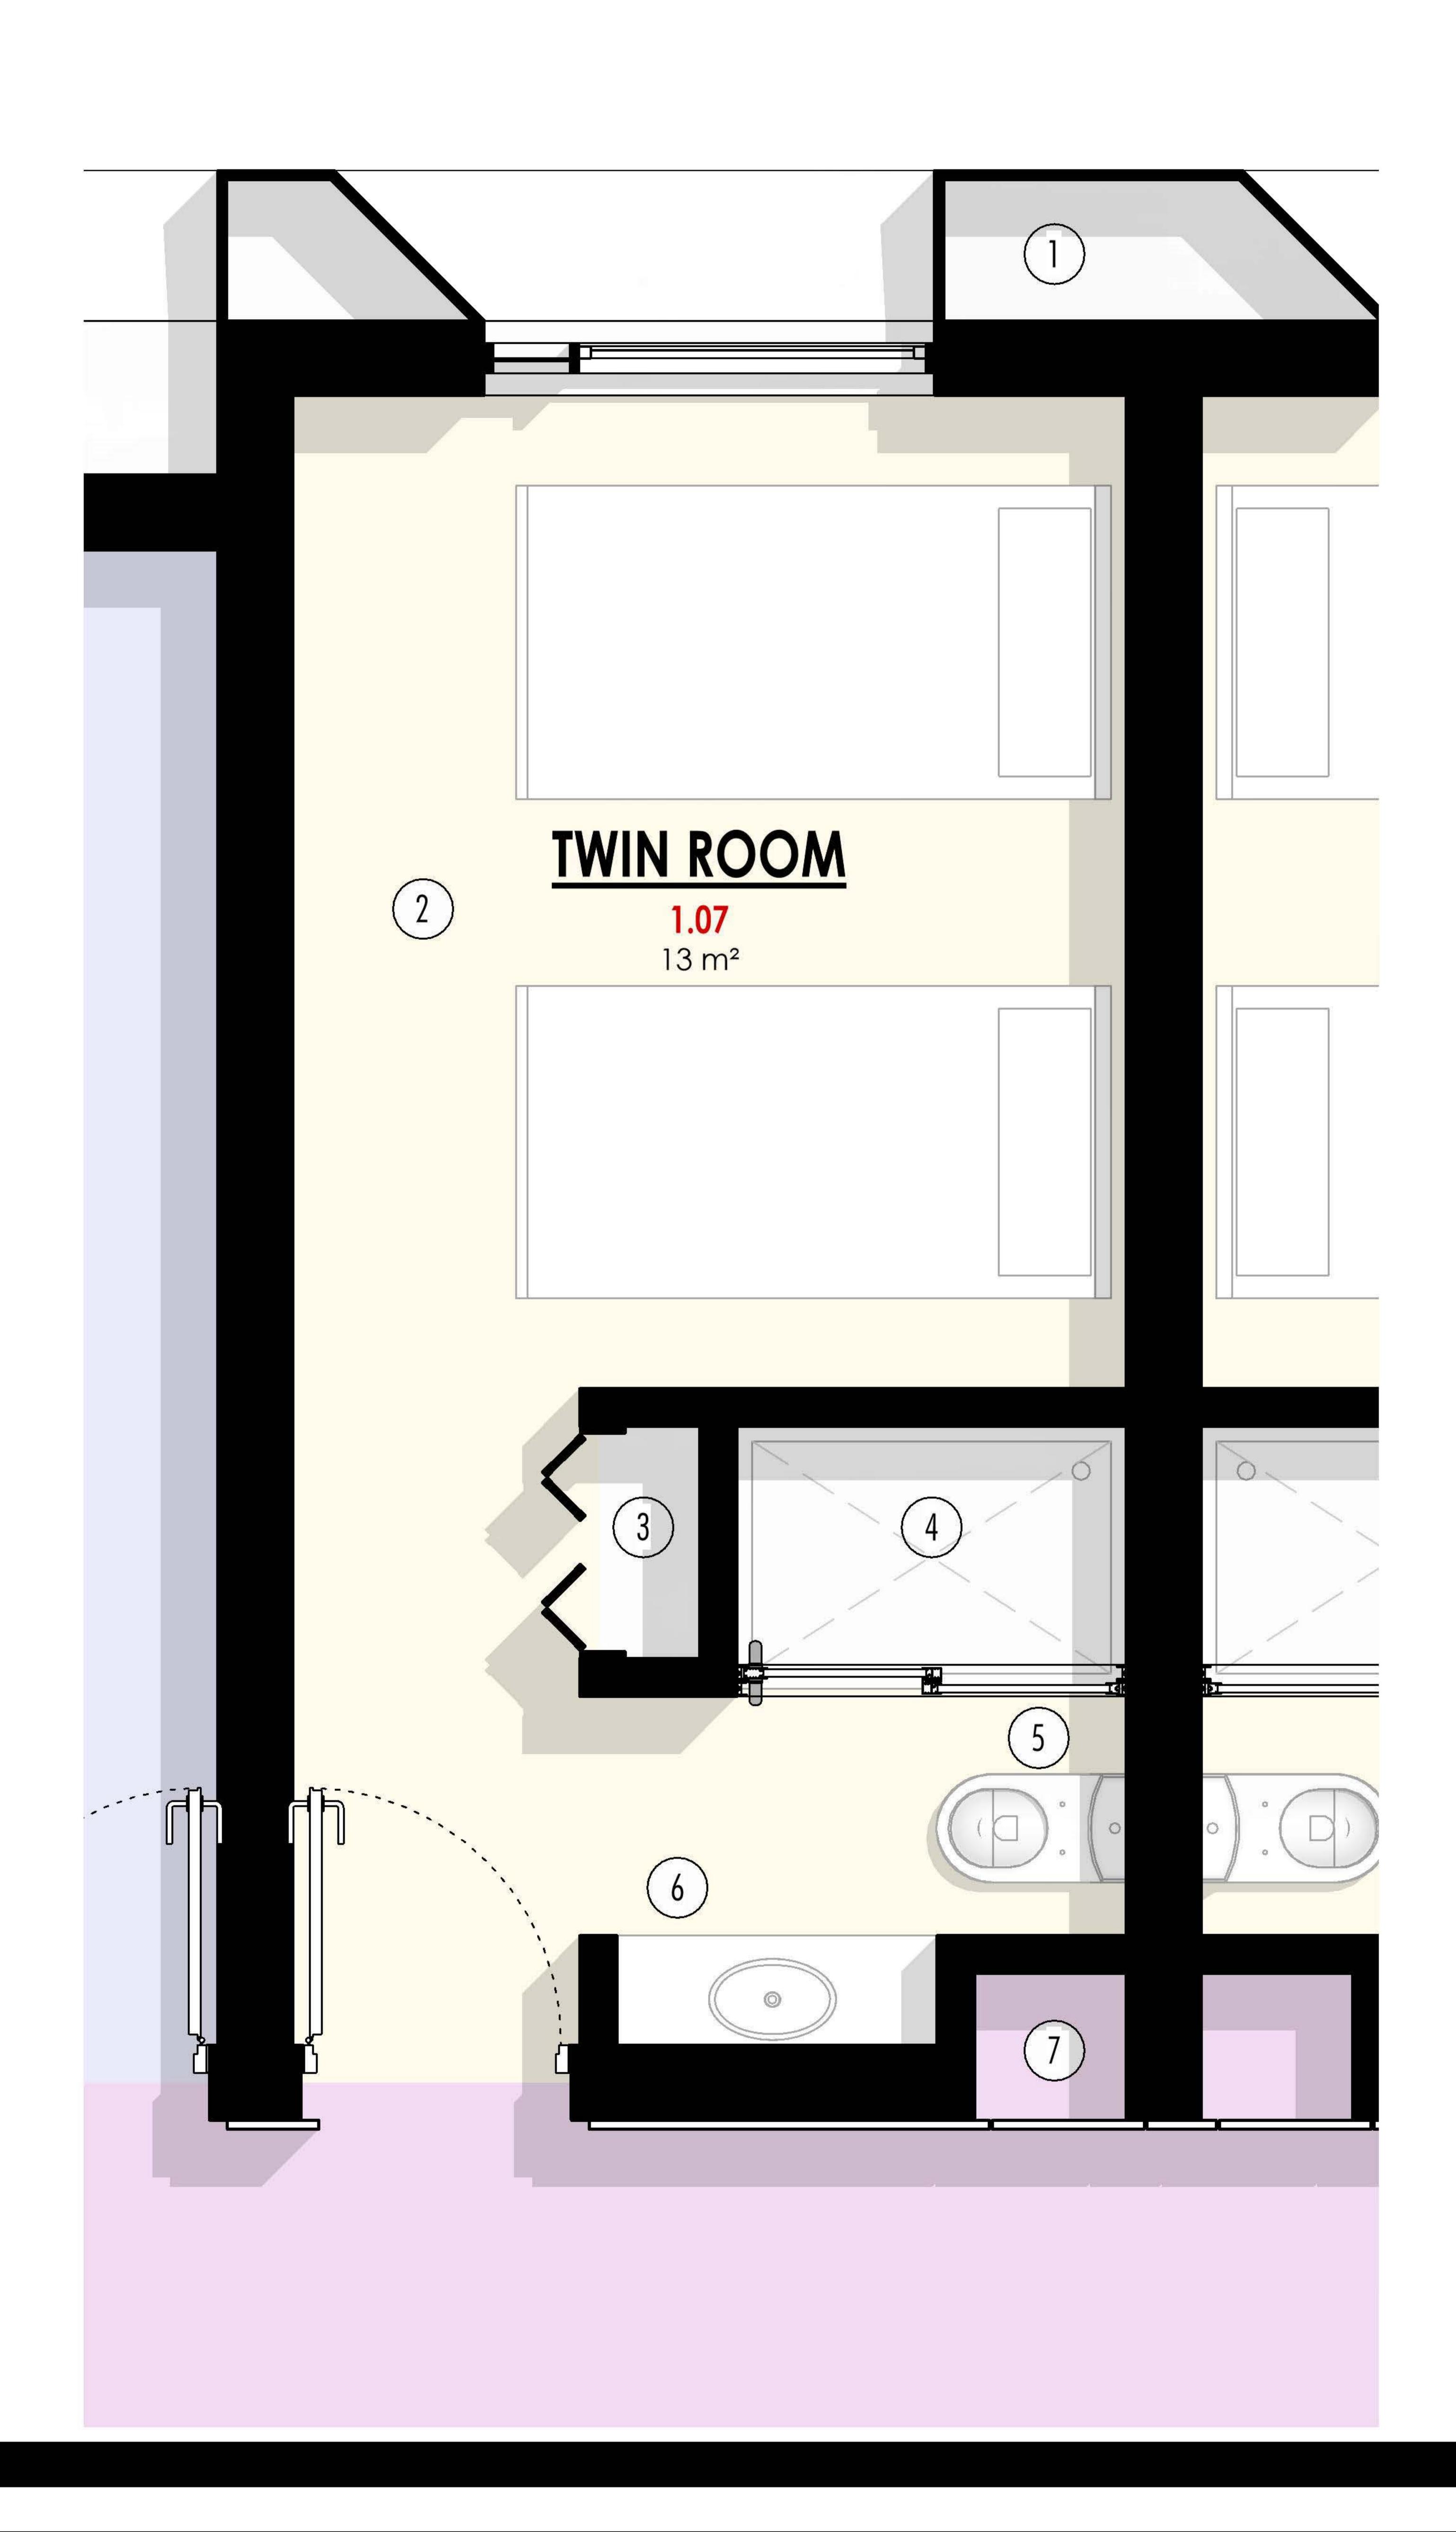

- AIR POCKETS
- 2. WOODEN FLOORING
- 3. WARDROBE
- 4. GLAZED SHOWER UNIT
- 5. WALL BASED WATER CISTERN
- 6. WASH HAND BASIN
- 7. DUCTS

## $12 \, \mathrm{m}^2$

- . AIR POCKETS
- 2. WOODEN FLOORING
- B. WARDROBE
- 4. GLAZED SHOWER UNIT
- 5. WALL BASED WATER CISTERN
- 6. WASH HAND BASIN
- 7. DUCT



